


FRONT ELEVATION

GARAGE, DRIVEWAYS, SIDEWALKS, PORCHES, INSTALLATION, MATERIALS, SPAN OF COLUMNS & BALUSTERS TO BE DETERMINED & VERIFIED BY OTHERS ON SITE.

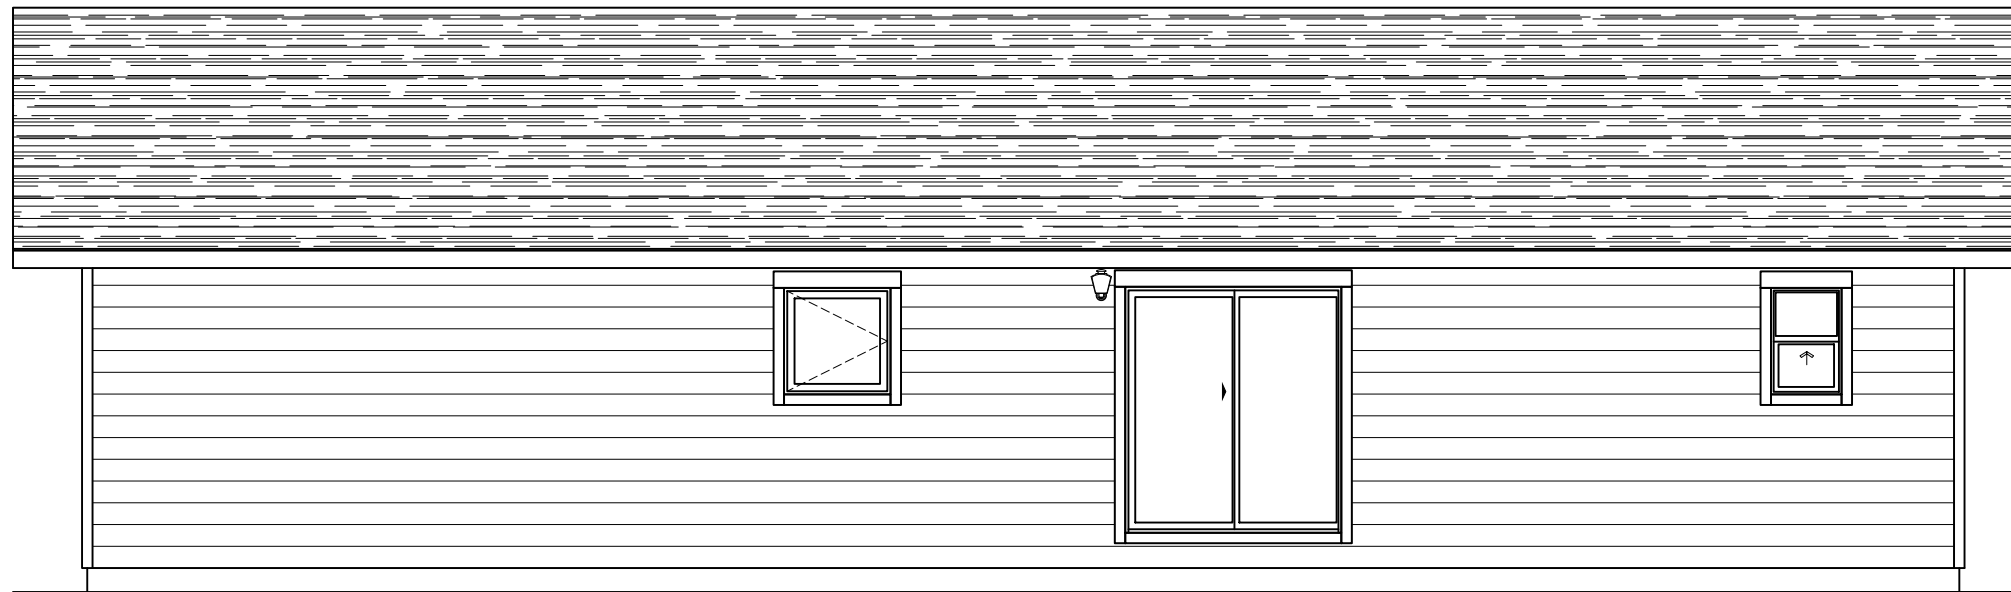

REAR ELEVATION

GARAGE, DRIVEWAYS, SIDEWALKS, PORCHES, INSTALLATION, MATERIALS, SPAN OF COLUMNS & BALUSTERS TO BE DETERMINED & VERIFIED BY OTHERS ON SITE.

#	BY	REVISION
1	RP	12-8-2016 FINAL

ROOSEVELT VIII INVENTORY-RV8-16-1S-C WCH/SUPPLIER	
TBD	SUPPLIER
DATE:	DATE:
SUPPLIER:	DATE:
HOMEOWNER:	DATE:
HOMEOWNER:	DATE:



DATE:	12-8-2016
SCALE:	3/16"=1'-0"
DRAWN:	RP
PROJECT:	#5595
SHEET	

A1
COPYRIGHT 2016

