

① Front  
N.T.S.



② Rear  
N.T.S.

BY	REVISION DATE / DESCRIPTION
PB	10/30/17 Final

WCH/SUPPLIER


HN2-17-1S-C  
TBD

SUPPLIER	
Supplier:	Date:
Homeowner:	Date:
Homeowner:	Date:

THE SUPPLIER AND HOMEOWNER HAVE REVIEWED AND APPROVED:  
 PRELIMINARY: THE FLOORPLAN & SUBMITTED REVISIONS AS NOTED.  
 FLOORPLAN WILL BE FINALED UPON RECEIPT OF PRELIMINARY FLOORPLAN FOR PRODUCTION.  
 FINAL: THE FINAL FLOORPLAN FOR PRODUCTION.



DATE: 10/24/17  
 SCALE: AS NOTED  
 DRAWN: Designer  
 PROJECT: 5660-C  
 SHEET: A101  
 COPYRIGHT 2017

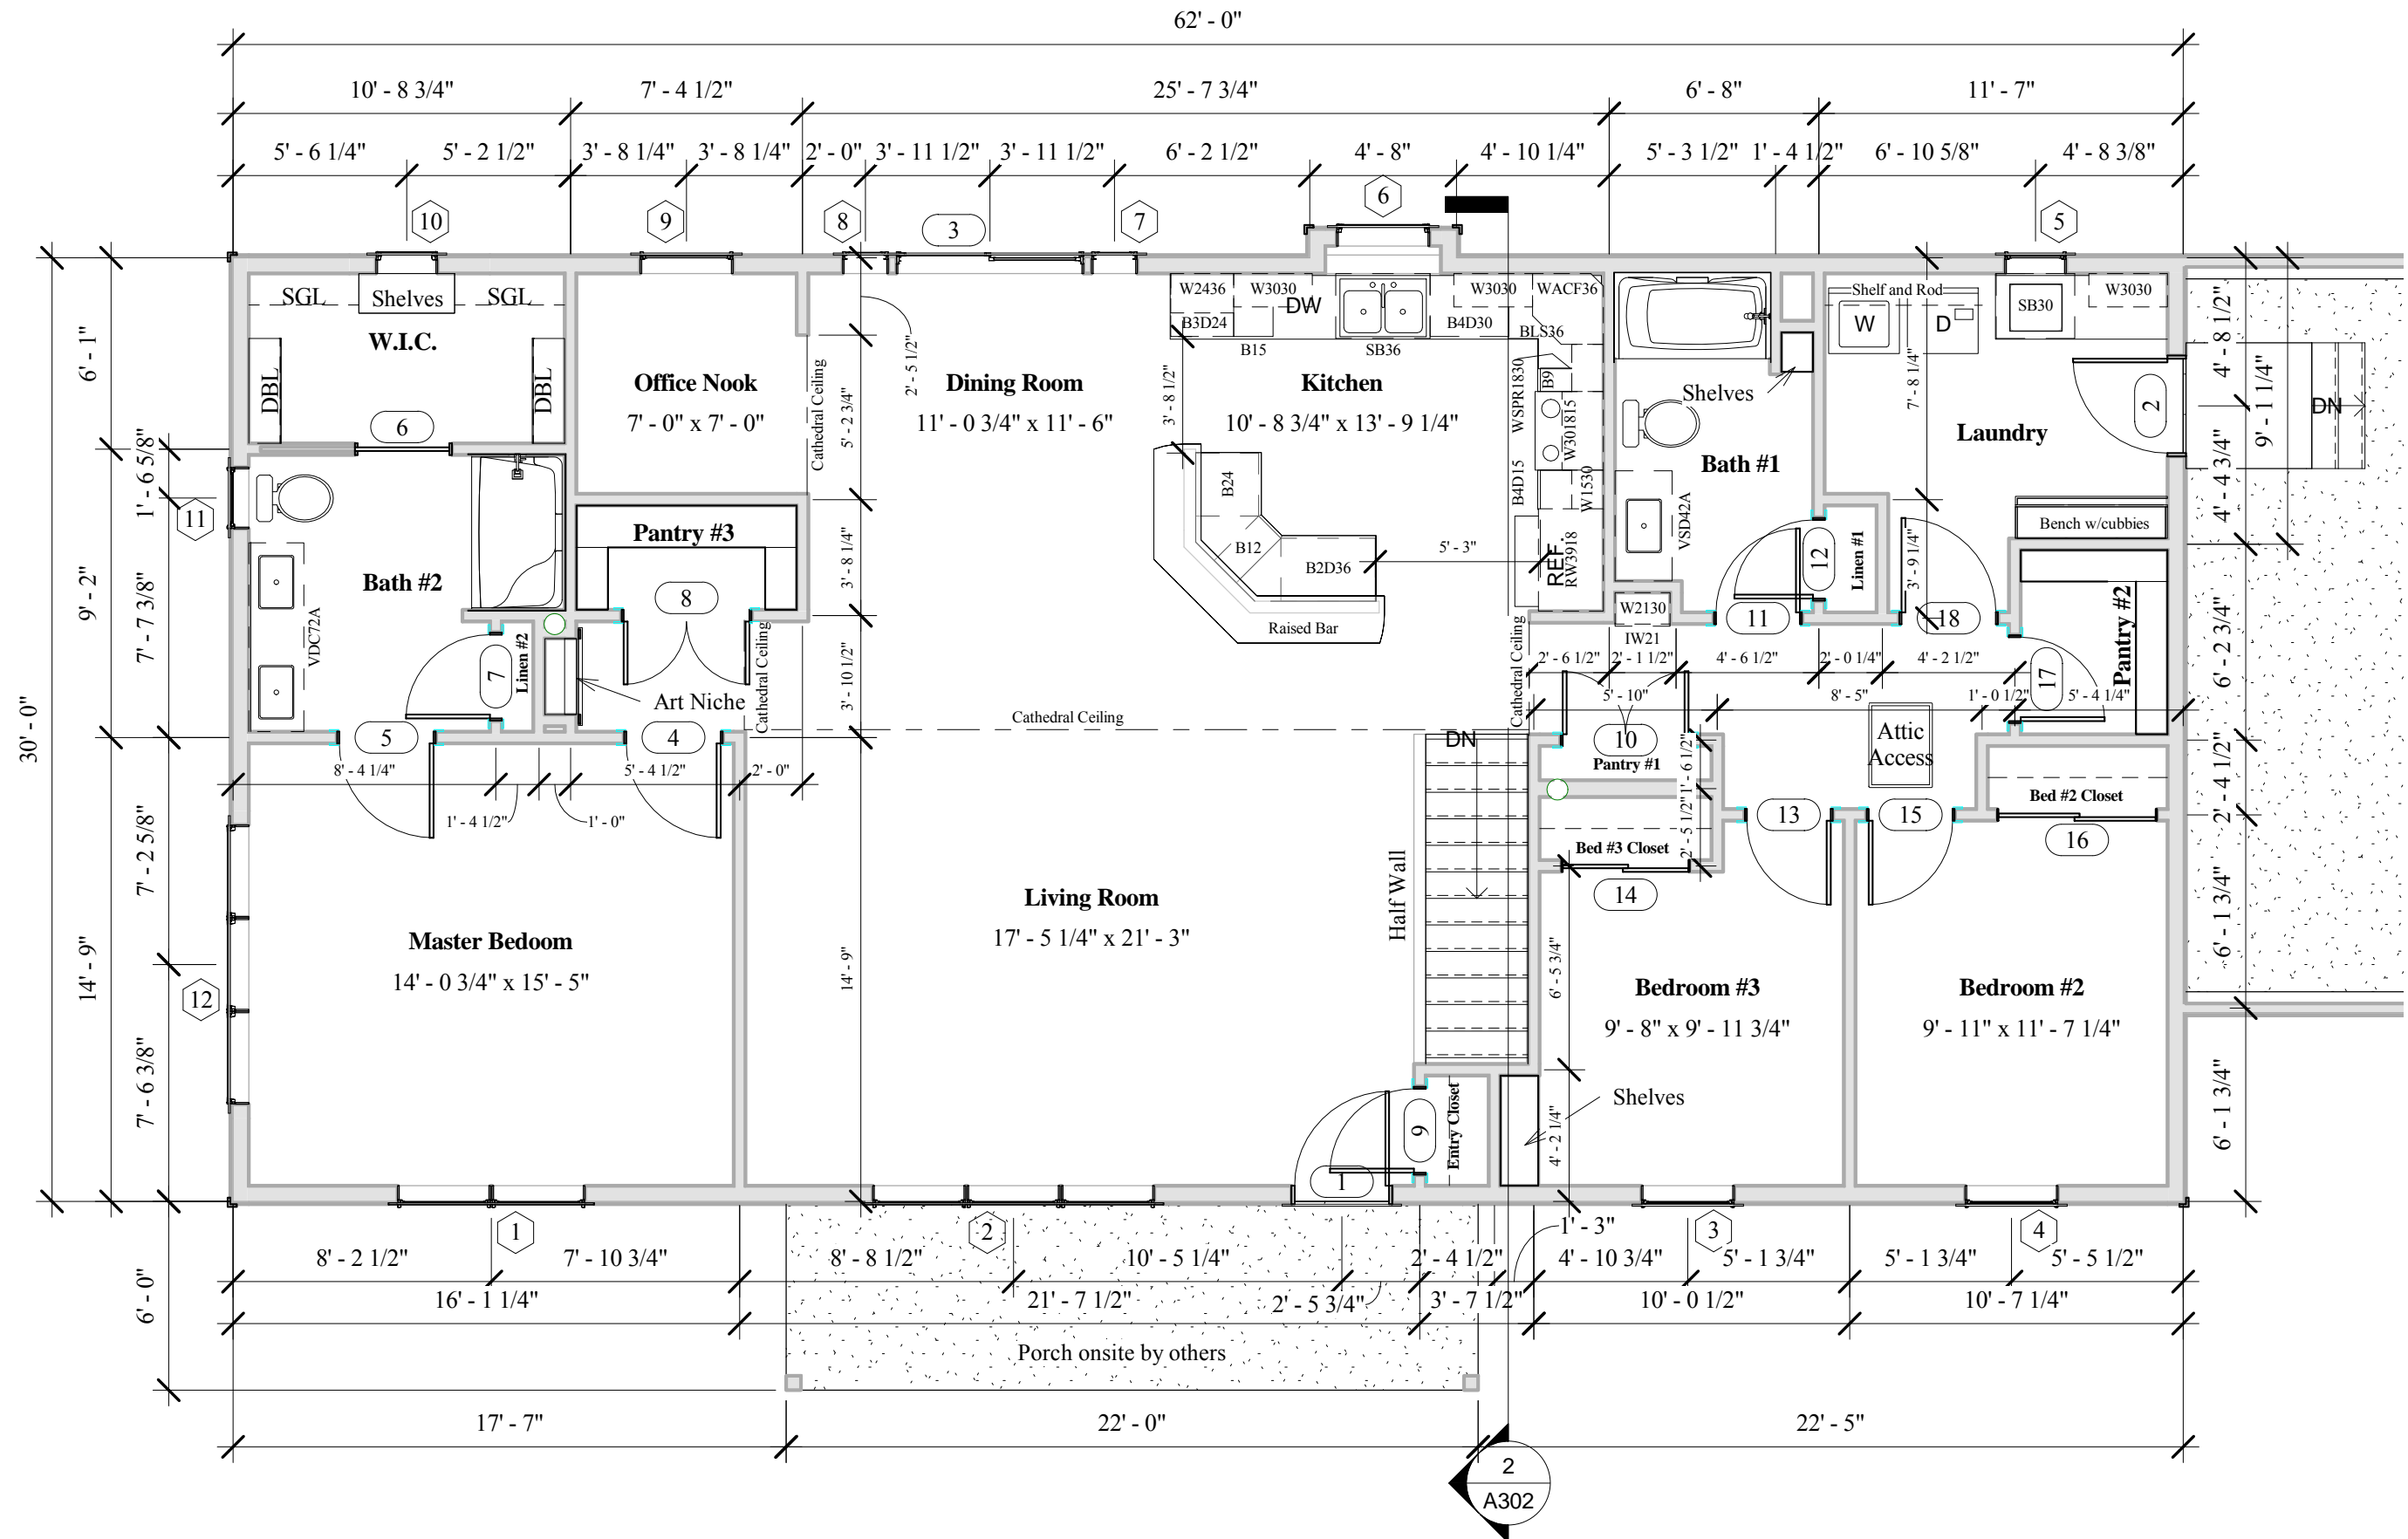

① Floor Plan - Module  
3/16" = 1'-0"

<b>WARDCRAFT HOMES</b> 1-888-927-3272 (TOLL FREE)	
DATE: 10/24/17 SCALE: AS NOTED DRAWN: Designer	PROJECT: <b>5660-C</b> SHEET <b>A201</b> COPYRIGHT 2017
THE SUPPLIER AND HOMEOWNER HAVE REVIEWED AND APPROVED. PRELIMINARY - THE FLOORPLAN & SUBMITTED REVISIONS AS NOTED. FLOORPLAN WILL BE FINALED UPON RECEIPT OF PRELIMINARY. FINAL - THE FINAL FLOORPLAN FOR PRODUCTION.	
H2-17-1S-C TBD	WCH/SUPPLIER
BY: PB10/30/17 Final	REVISION DATE / DESCRIPTION