




① Front
NTS

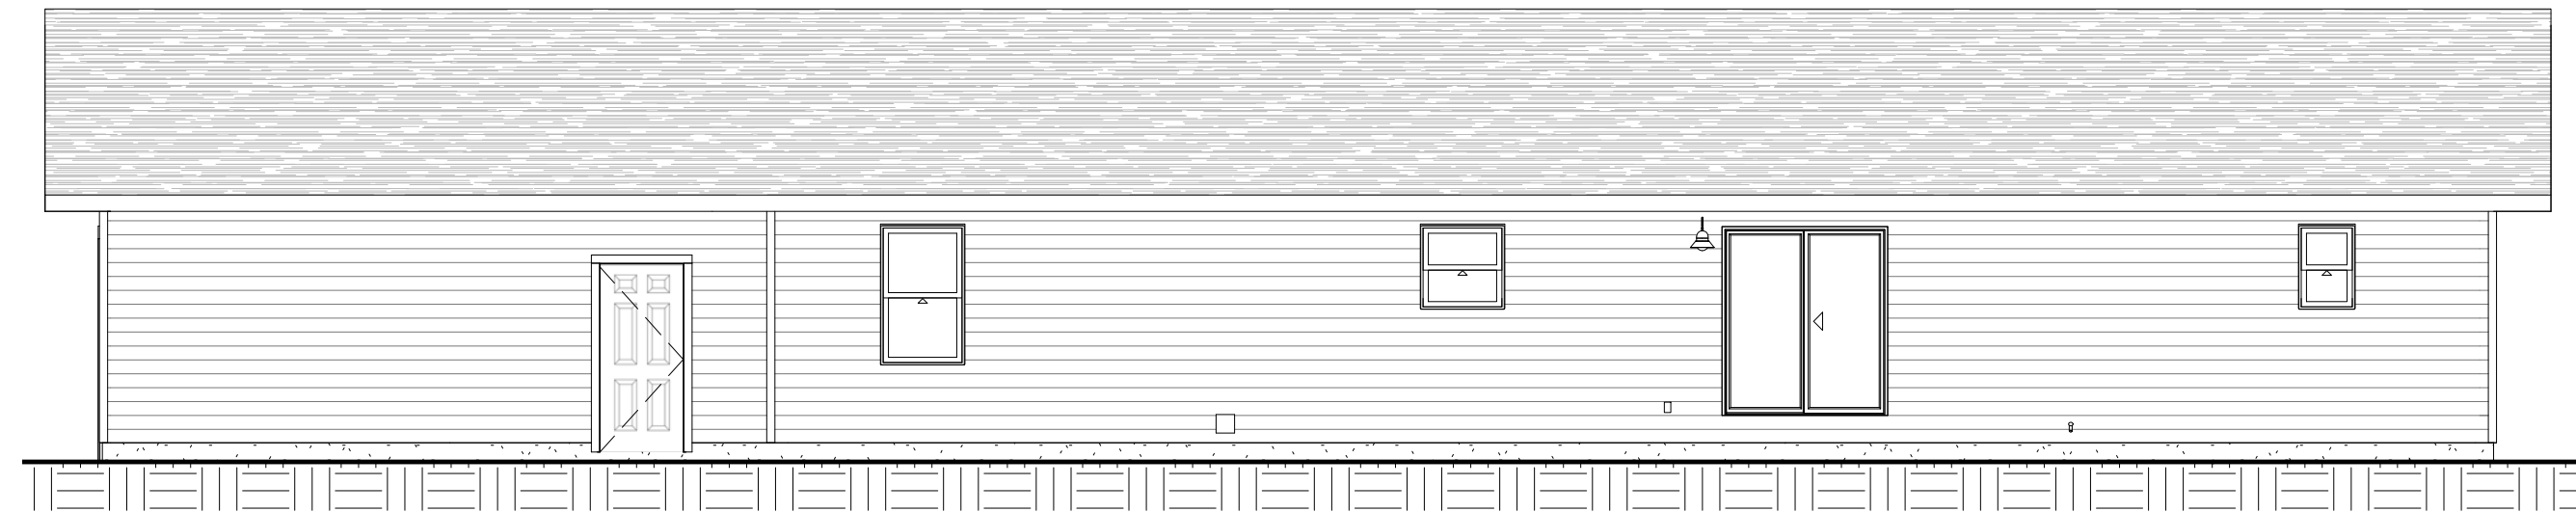

② Rear
NTS

BY	REVISION DATE / DESCRIPTION
PB	1/3/18 Eng CC
PB	1/5/18 Final
PB	2/2/18 Custom inventory home

WCH/Inventory

SUPPLIER

RW2862-18-1S
Enter address here

THE SUPPLIER AND HOMEOWNER HAVE REVIEWED AND APPROVED:
 PRELIMINARY: THE FLOORPLAN & SUBMITTED REVISIONS AS NOTED.
 FLOORPLAN WILL BE FINALED UPON RECEIPT OF PRELIMINARY.
 FINAL: THE FINAL FLOORPLAN FOR PRODUCTION.


Supplier: _____ Date: _____
 Homeowner: _____ Date: _____
 Homeowner: _____ Date: _____



DATE: 12/21/17
 SCALE: AS NOTED
 DRAWN: PSB

PROJECT:
5683-M

SHEET
A101
COPYRIGHT 2017

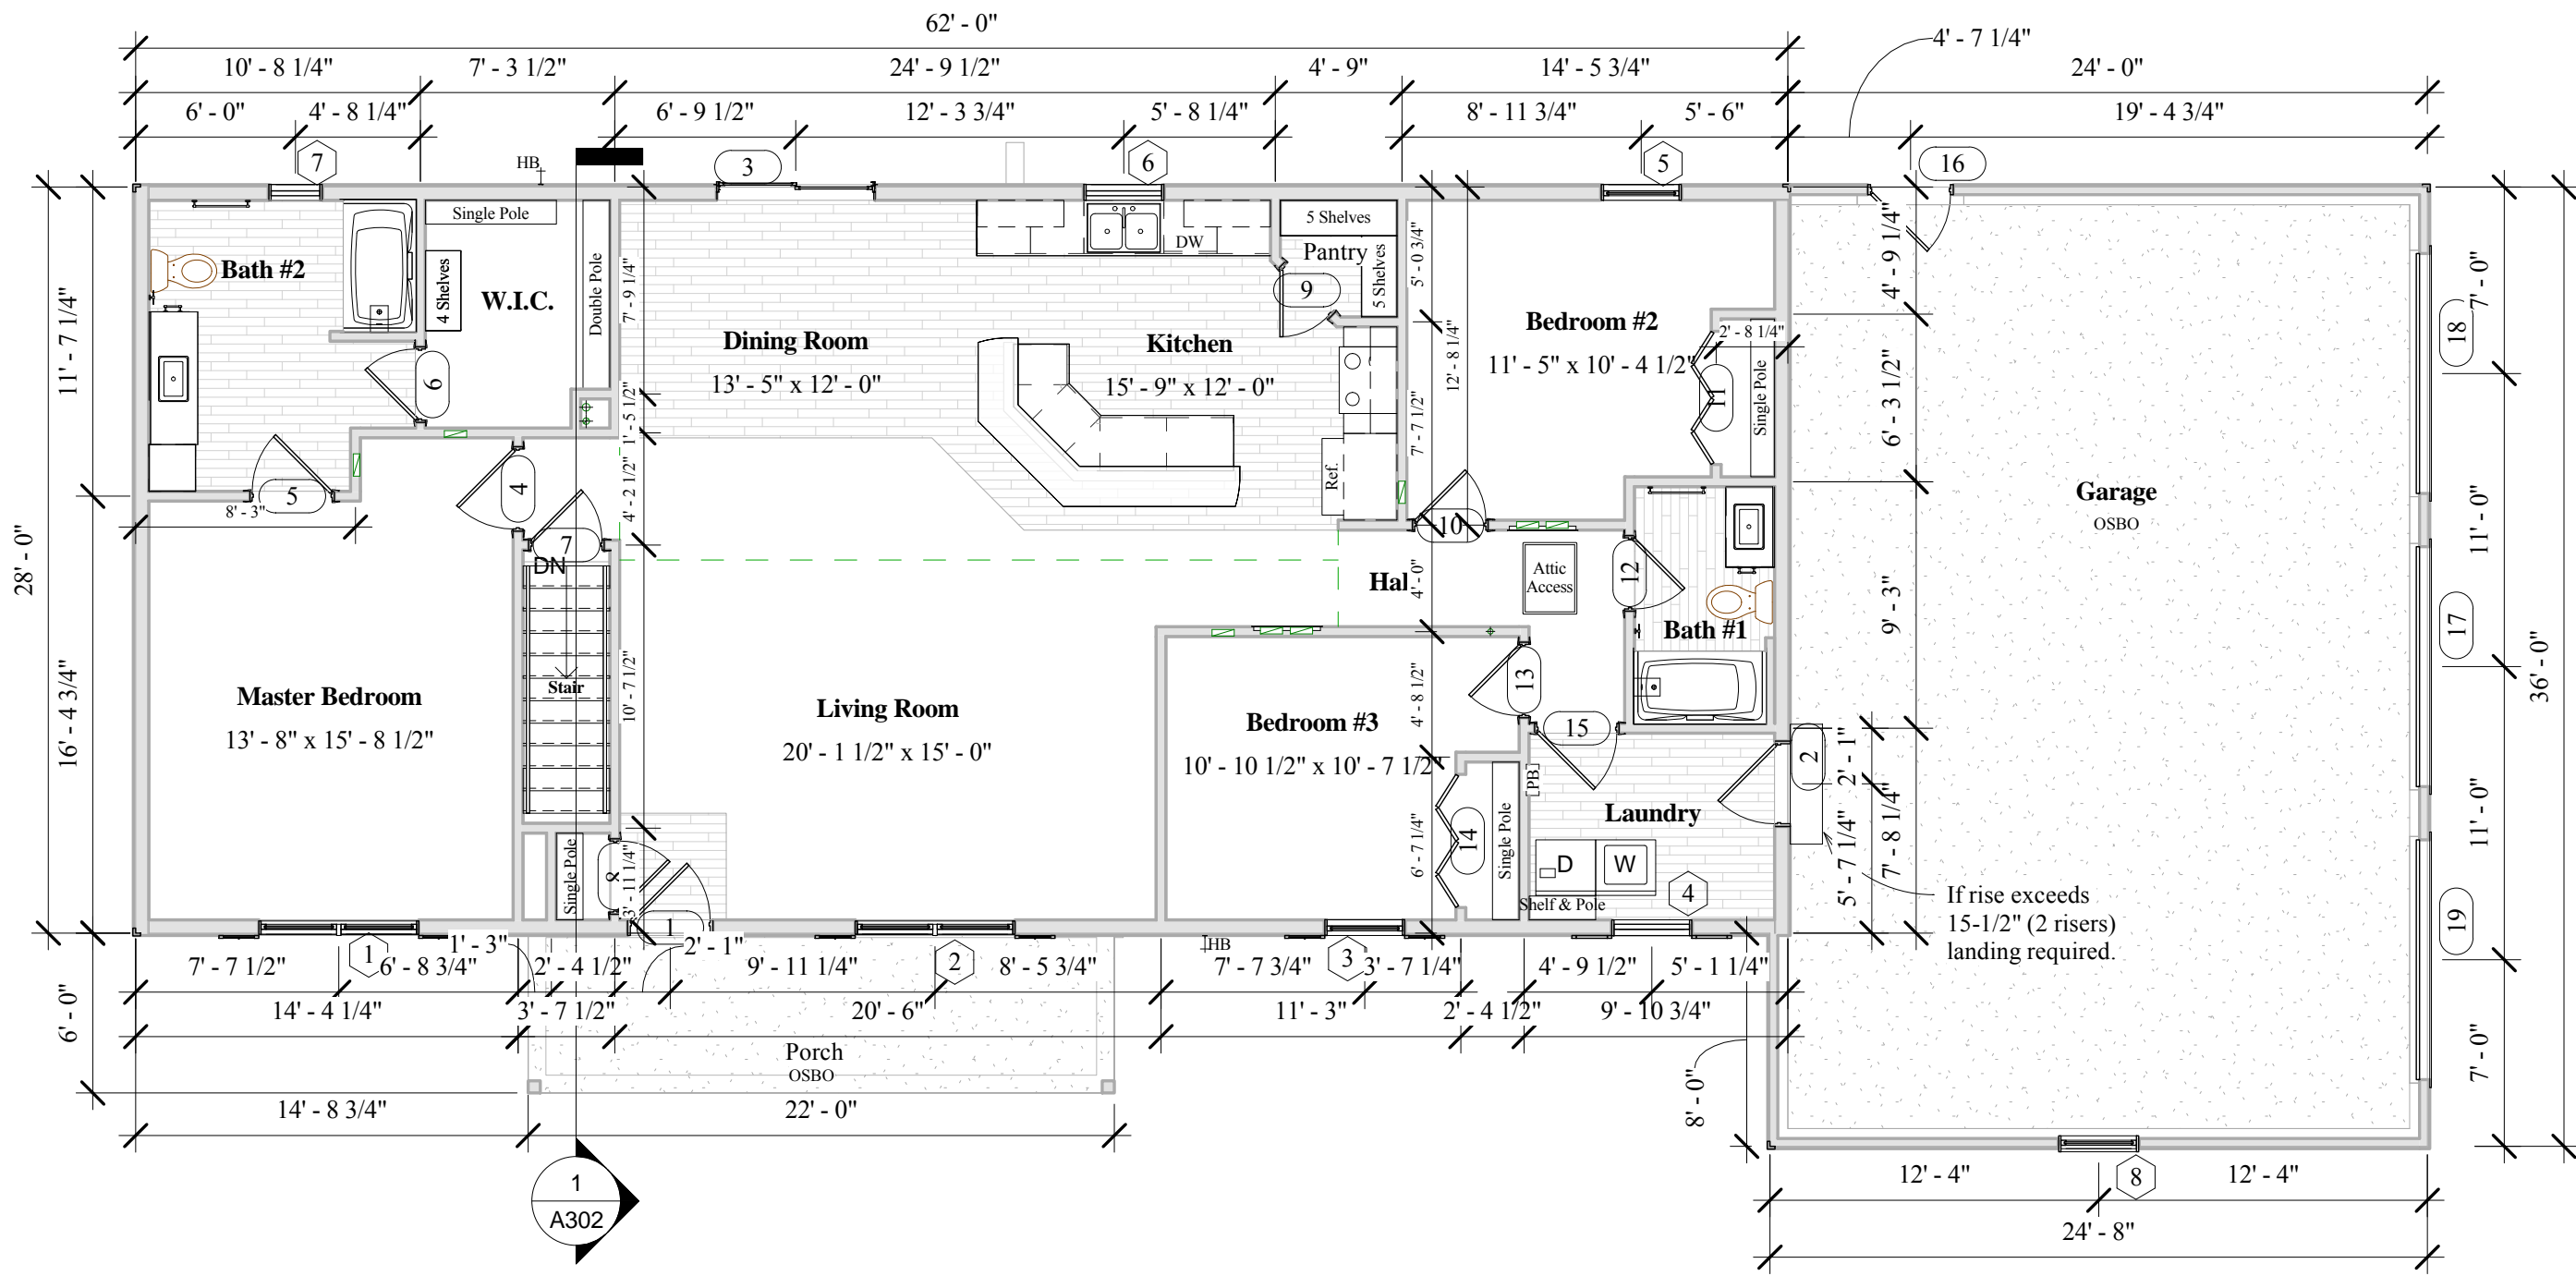

1 Floor Plan Porch and Garage
NTS

BY	REVISION DATE / DESCRIPTION
PB	1/3/18 Eng CC
PB	1/5/18 Final
PB	2/2/18 Custom inventory home

WCH/Inventory
 SUPPLIER
 Supplier: _____ Date: _____
 Homeowner: _____ Date: _____
 Homeowner: _____ Date: _____

RW2862-18-1S
 Enter address here
 THE SUPPLIER AND HOMEOWNER HAVE REVIEWED AND APPROVED: PRELIMINARY: THE FLOORPLAN & SUBMITTED REVISIONS AS NOTED. FLOORPLAN WILL BE FINALED UPON RECEIPT OF PRELIMINARY. FINAL: THE FINAL FLOORPLAN FOR PRODUCTION.



DATE: 12/21/17
 SCALE: AS NOTED
 DRAWN: PSB
 PROJECT: 5683-M
 SHEET: A202
 COPYRIGHT 2017