



① Front
3/16" = 1'-0"



② Rear
3/16" = 1'-0"

BY	REVISION DATE / DESCRIPTION
PB	1/8/18 Eng CC
pb	1/10/18 Final / Production

WCH/Inventory

CH1-2856-18-1S




DATE: 12/8/17
SCALE: AS NOTED
DRAWN: PSB
PROJECT: 5684-C
SHEET: A101
COPYRIGHT 2017

Enter address here

THE SUPPLIER AND HOMEOWNER HAVE REVIEWED AND APPROVED. PRELIMINARY: THE FLOORPLAN & SUBMITTED REVISIONS AS NOTED. FLOORPLAN WILL BE FINALED UPON RECEIPT OF PRELIMINARY. FINAL: THE FINAL FLOORPLAN FOR PRODUCTION.

Supplier: _____ Date: _____
Homeowner: _____ Date: _____
Homeowner: _____ Date: _____

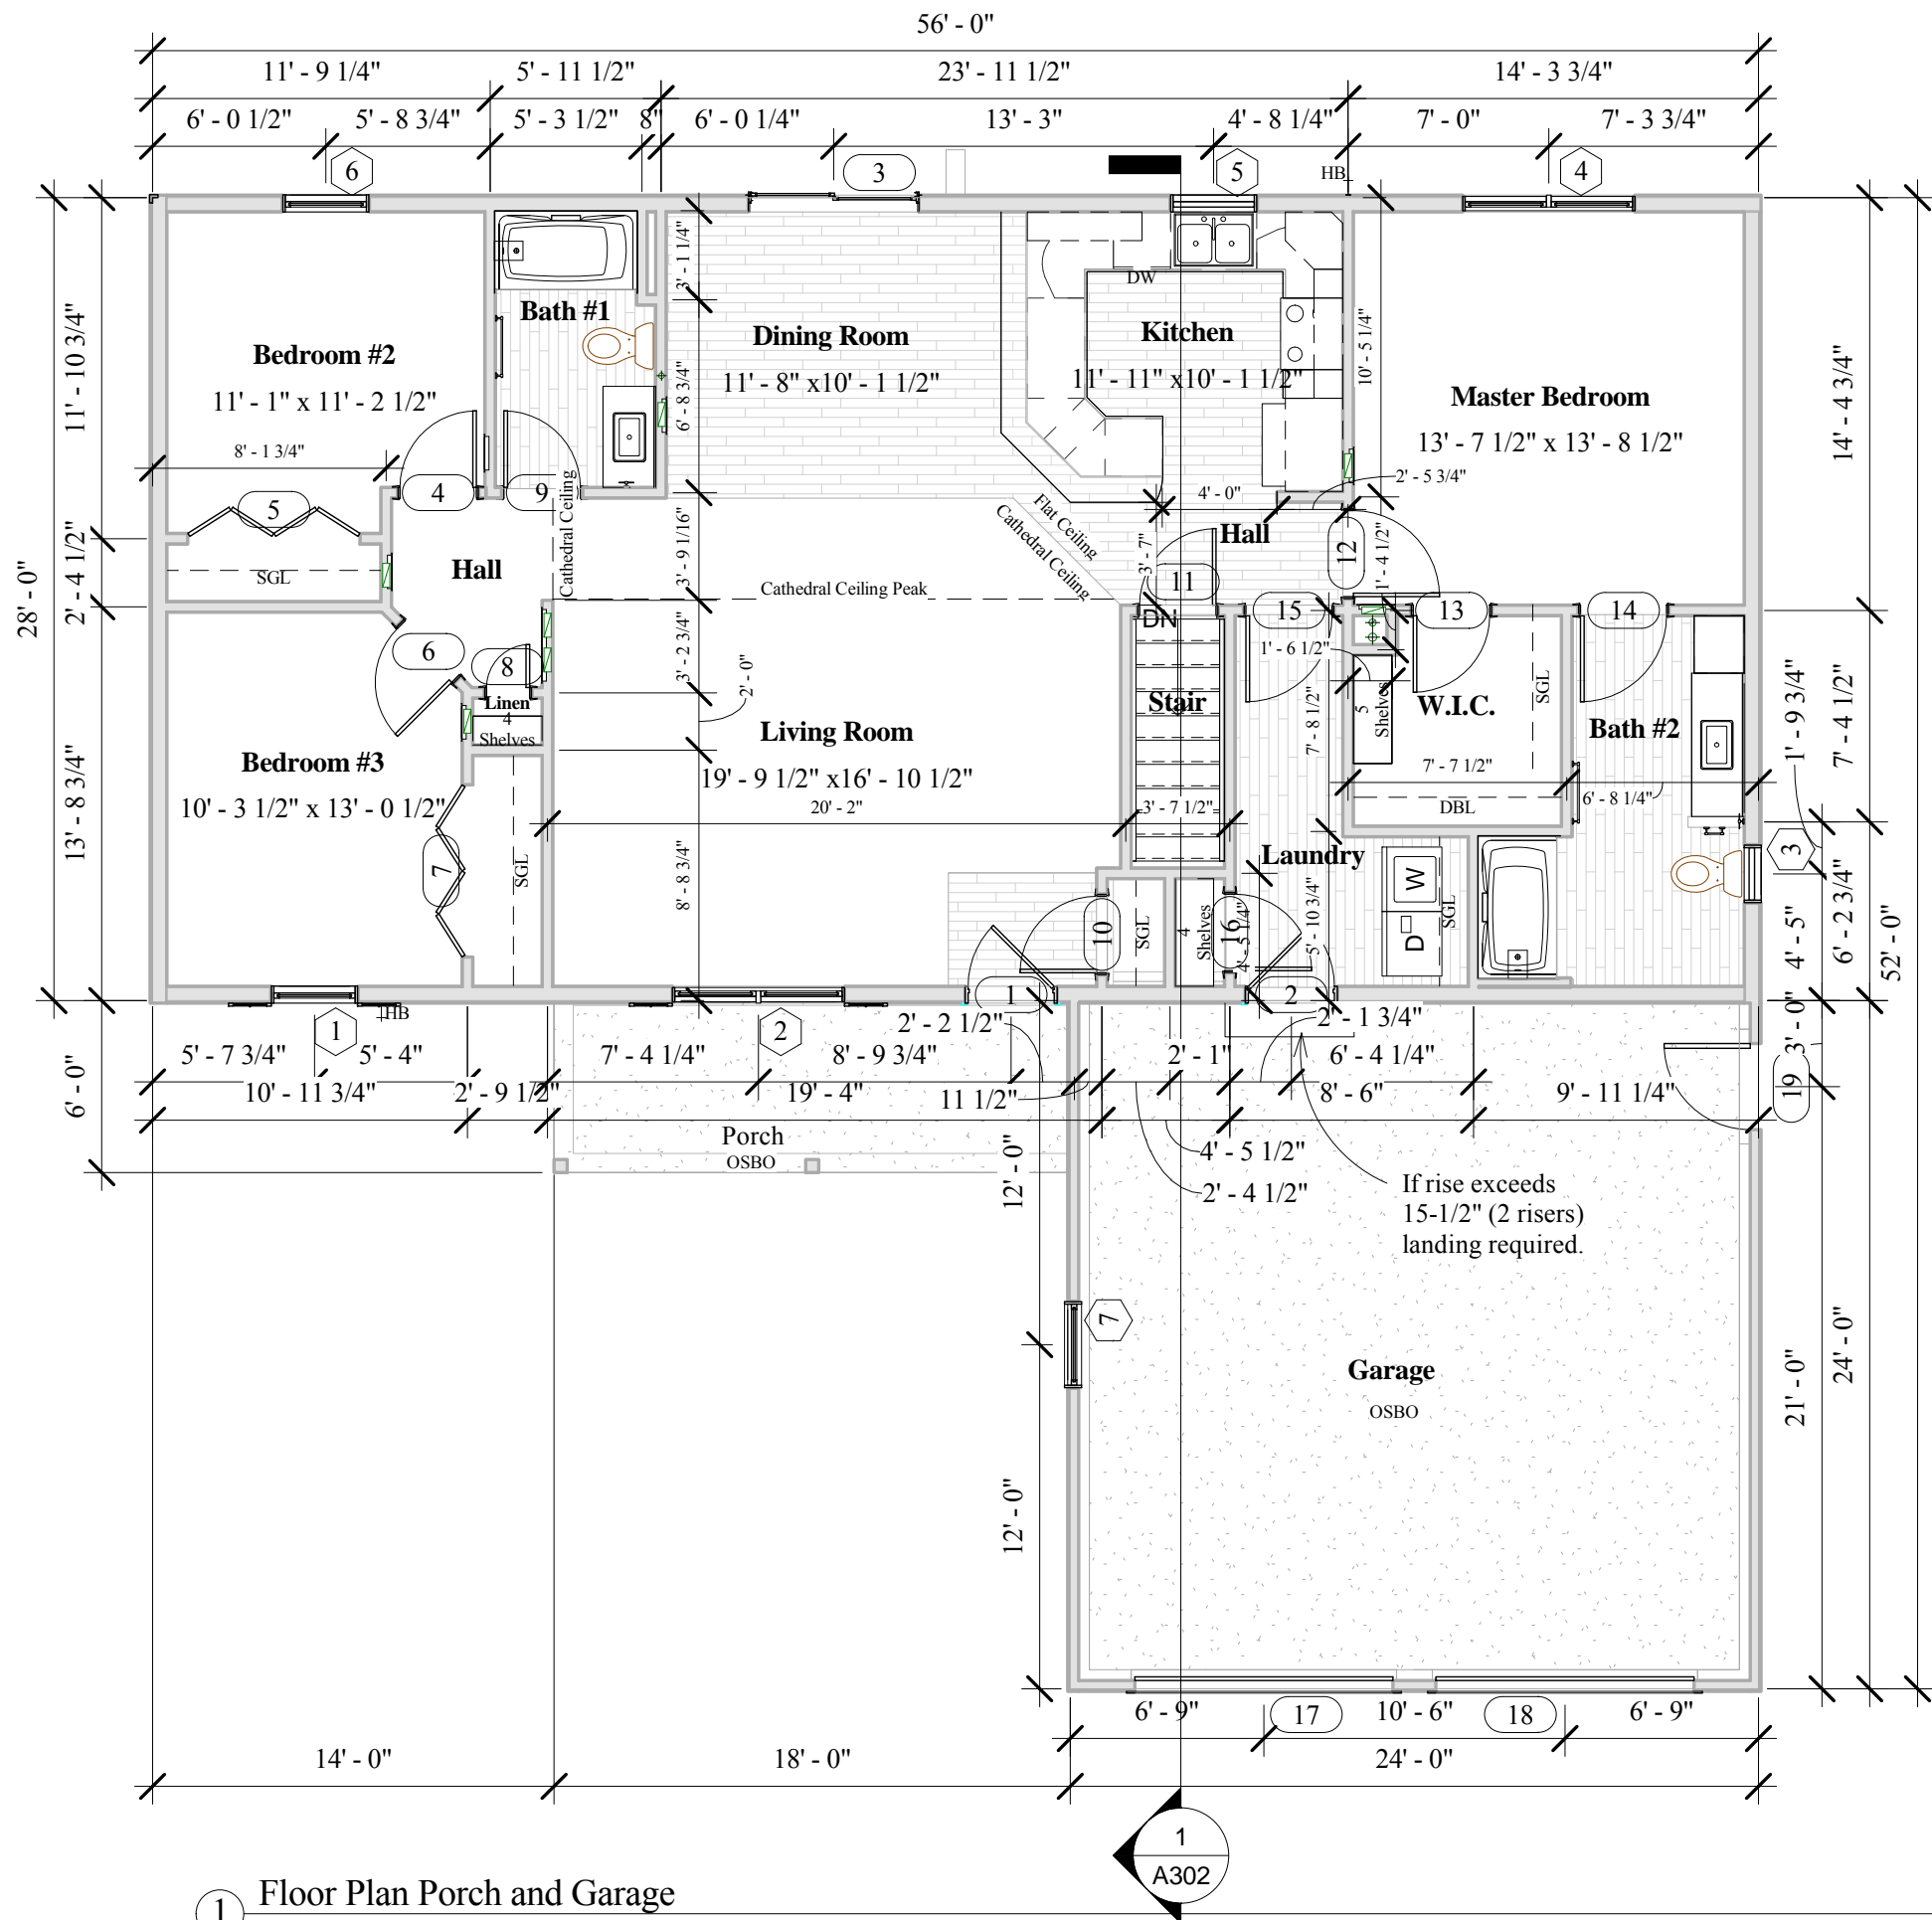

① Floor Plan Porch and Garage
NTS

1
A302

BY	REVISION DATE / DESCRIPTION
pb	1/8/18 Eng CC
pb	1/10/18 Final / Production

WCH/Inventory
SUPPLIER

CH1-2856-18-1S
Enter address here
THE SUPPLIER AND HOMEOWNER HAVE REVIEWED AND APPROVED:
PRELIMINARY: THE FLOORPLAN & SUBMITTED REVISIONS AS NOTED.
FLOORPLAN WILL BE FINALE UPON RECEIPT OF PRELIMINARY.
FINAL: THE FINAL FLOORPLAN FOR PRODUCTION.

WARDCRAFT HOMES
1-888-927-3272 (TOLL FREE)

DATE: 12/8/17
SCALE: AS NOTED
DRAWN: PSB
PROJECT: 5684-C
SHEET: A202
COPYRIGHT 2017