


① Front  
1/4" = 1'-0"

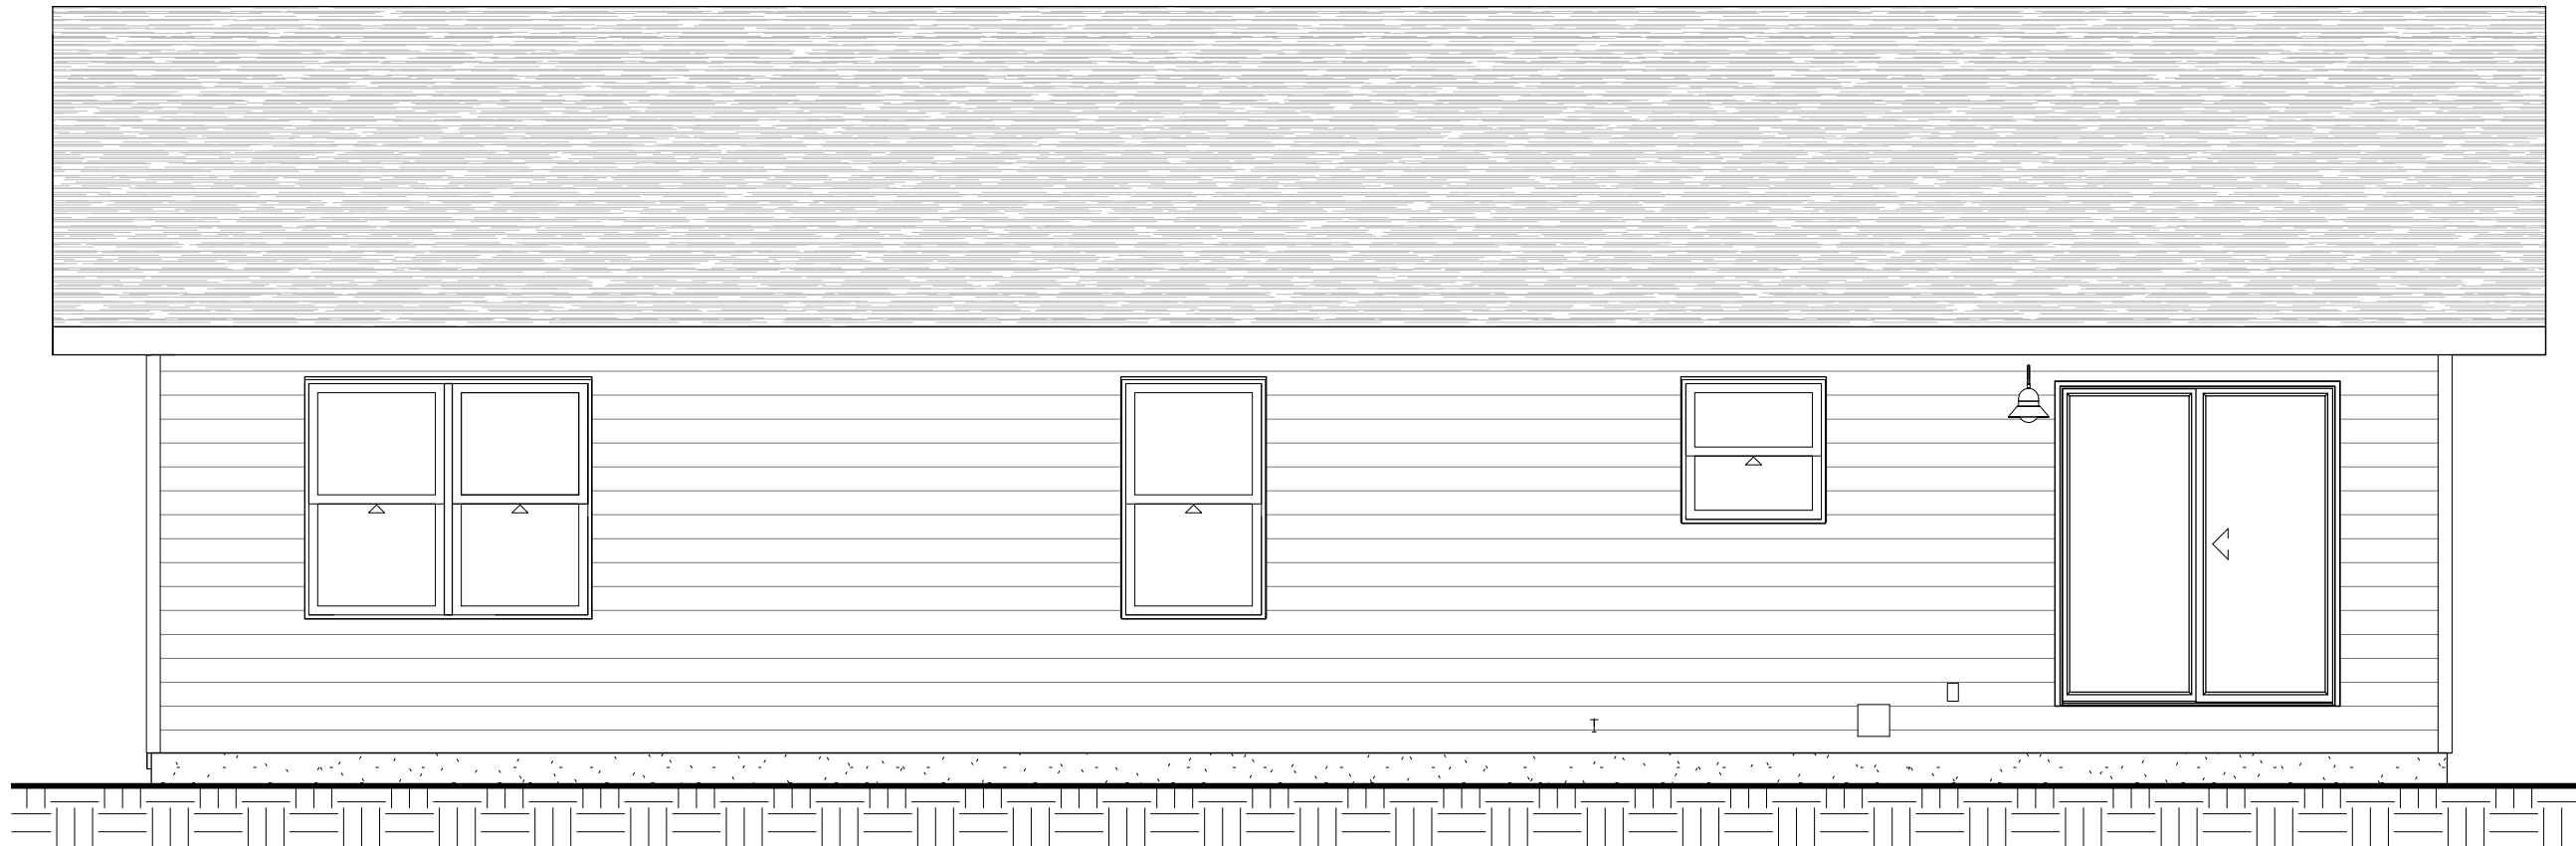

② Rear  
1/4" = 1'-0"

BY	REVISION DATE / DESCRIPTION
PB	1/16/18 ENG CC
PB	1/18/18 Production
PB	2/1/18 SH-CO1

WCH/Inventory

SUPPLIER

Supplier: \_\_\_\_\_ Date: \_\_\_\_\_  
 Homeowner: \_\_\_\_\_ Date: \_\_\_\_\_  
 Homeowner: \_\_\_\_\_ Date: \_\_\_\_\_

AW-2848-18-1S


Enter address here

THE SUPPLIER AND HOMEOWNER HAVE REVIEWED AND APPROVED:  
 PRELIMINARY: THE FLOORPLAN & SUBMITTED REVISIONS AS NOTED.  
 FLOORPLAN WILL BE FINALED UPON RECEIPT OF PRELIMINARY.  
 FINAL: THE FINAL FLOORPLAN FOR PRODUCTION.



1-888-927-3272 (TOLL FREE)

DATE: 1/15/18  
 SCALE: AS NOTED  
 DRAWN: PSB  
 PROJECT: 5687-M  
 SHEET: A101  
 COPYRIGHT 2017

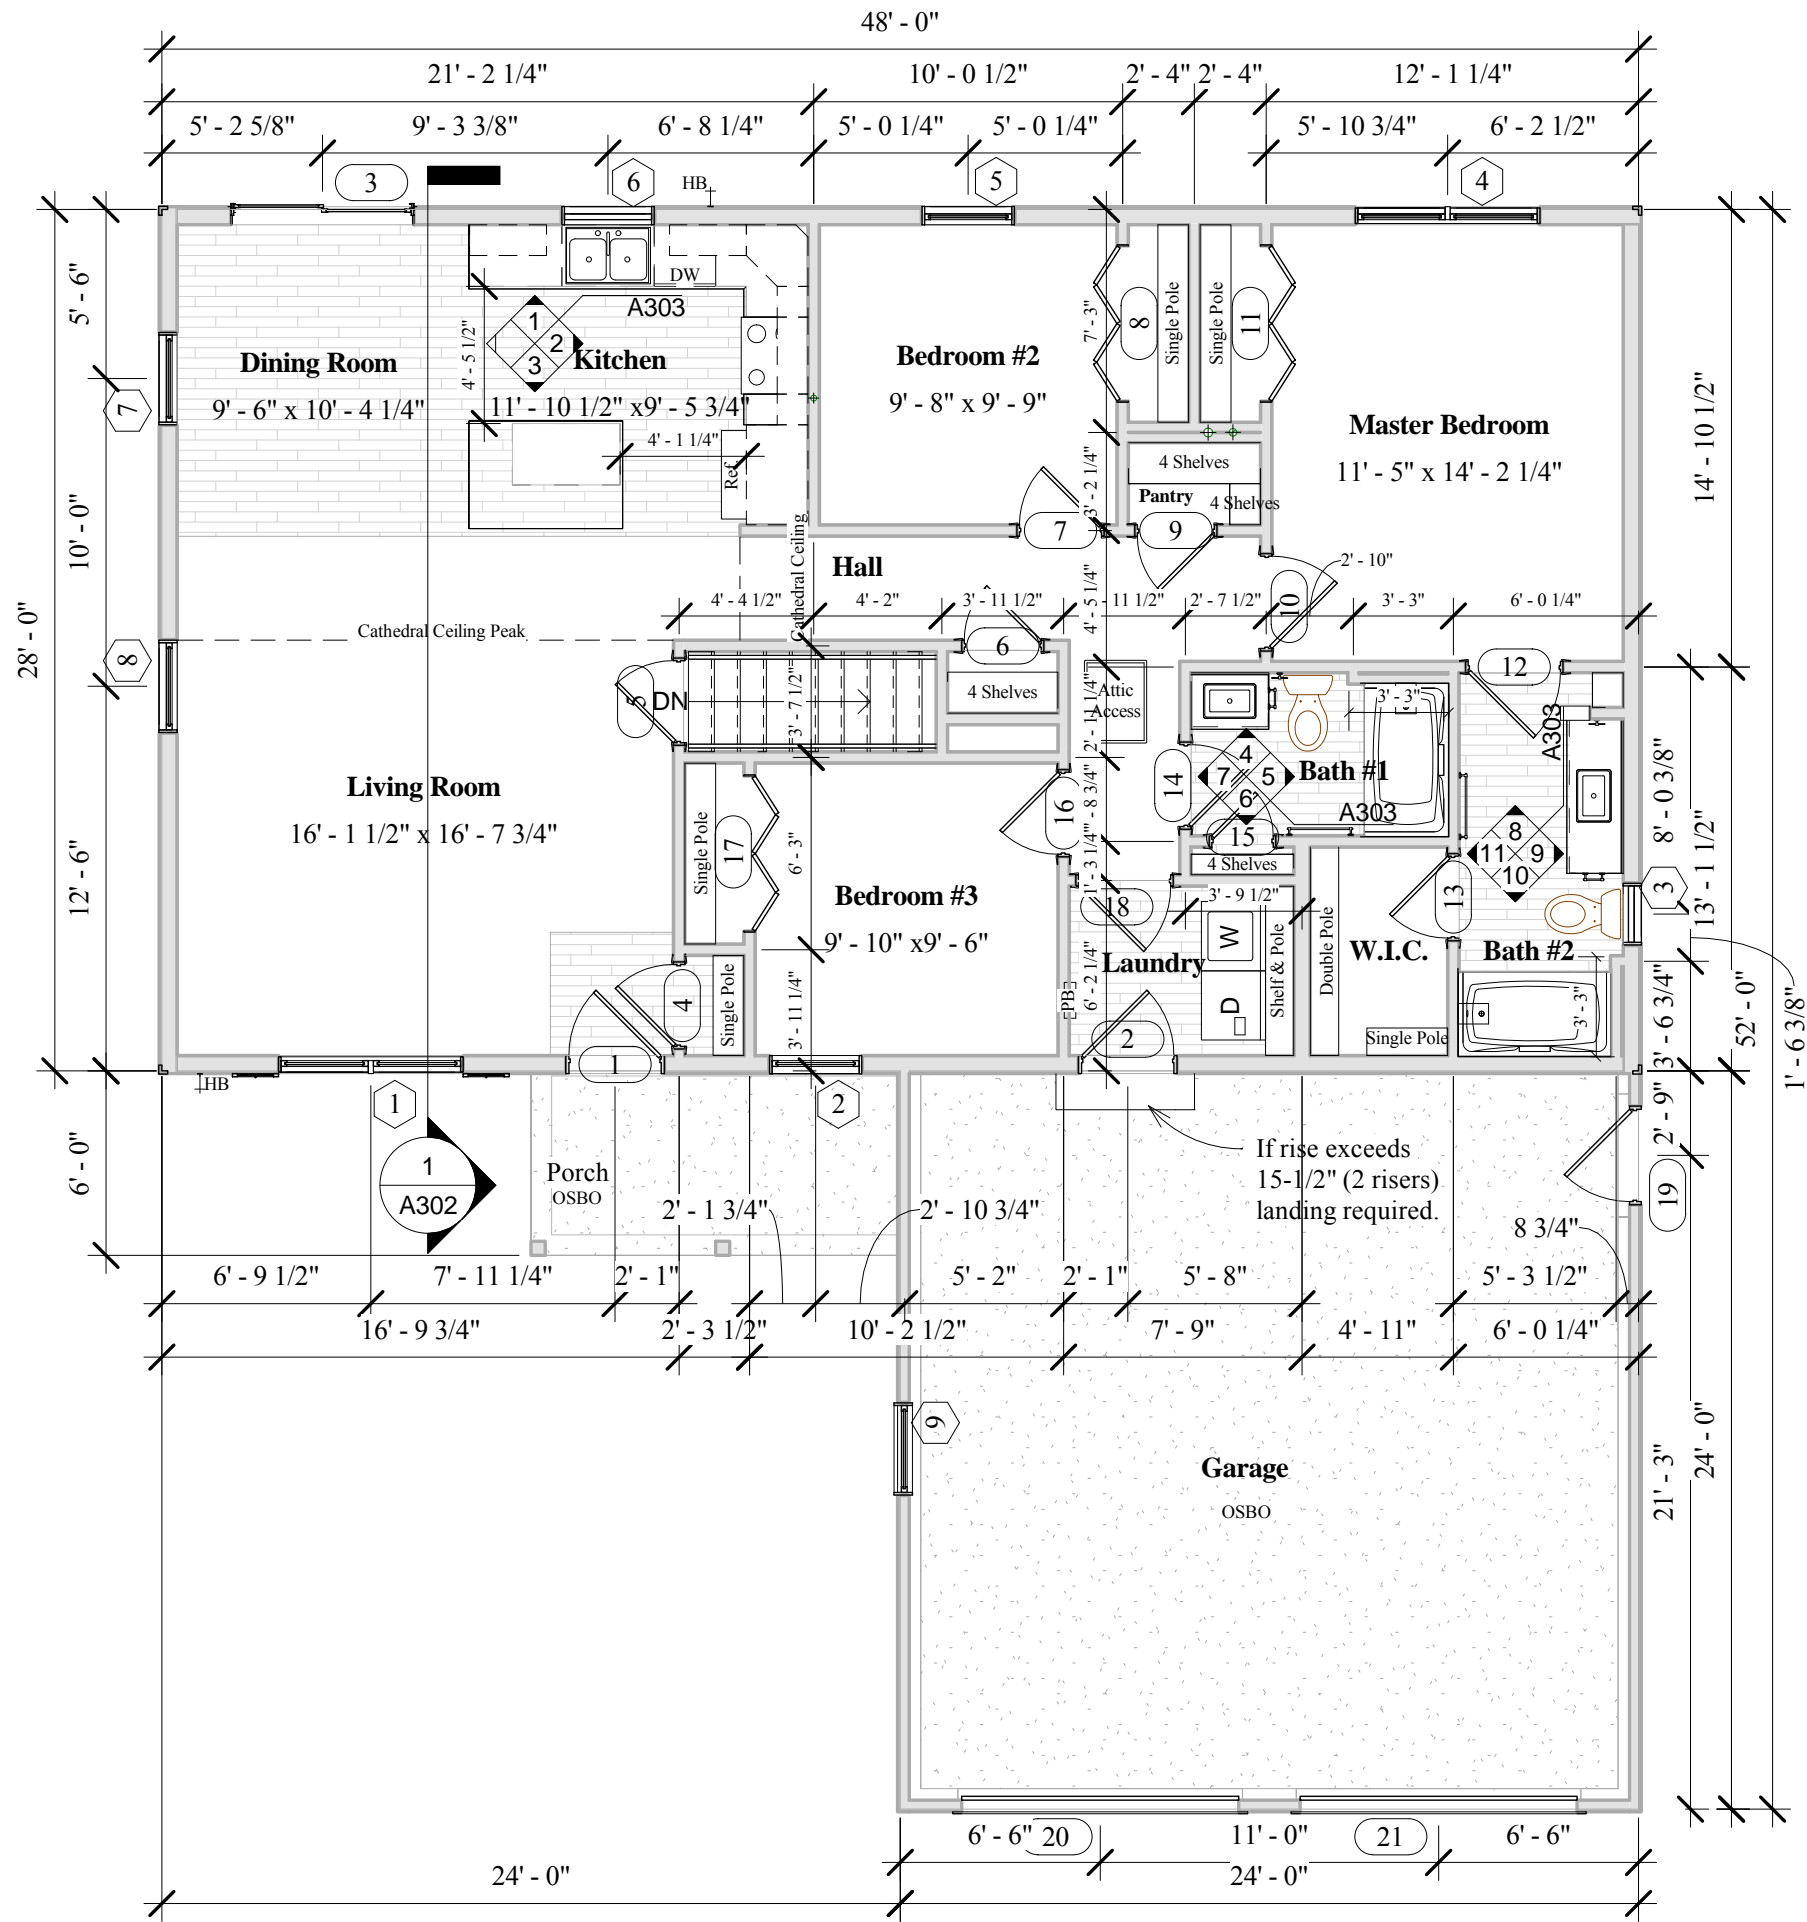

① Floor Plan Porch and Garage  
1 : 75

WCH/Inventory	
BY	REVISION DATE / DESCRIPTION
PB	1/16/18 ENG CC
PB	1/18/18 Production
PB	2/1/18 SH-CCO1
Supplier:	Date:
Homeowner:	Date:
Homeowner:	Date:
<p><b>AW-2848-18-1S</b></p> <p>Enter address here</p> <p>THE SUPPLIER AND HOMEOWNER HAVE REVIEWED AND APPROVED: PRELIMINARY: THE FLOORPLAN &amp; SUBMITTED REVISIONS AS NOTED. FLOORPLAN WILL BE FINALE UPON RECEIPT OF PRELIMINARY. FINAL: THE FINAL FLOORPLAN FOR PRODUCTION.</p>	
<p><b>WARD CRAFT HOMES</b></p> <p>1-888-927-3272 (TOLL FREE)</p>	
DATE:	1/15/18
SCALE:	AS NOTED
DRAWN:	PSB
PROJECT:	5687-M
SHEET:	A202
COPYRIGHT 2017	