

*Final
Production
Drawings*



① Front
N.T.S.



② Rear
N.T.S.

REVISION DATE / DESCRIPTION

BY

PB 1/24/18 Production

WCH/Inventory

AS2-18-1S-M

Enter address here


THE SUPPLIER AND HOMEOWNER HAVE REVIEWED AND APPROVED: PRELIMINARY: THE FLOORPLAN & SUBMITTED REVISIONS AS NOTED. FLOORPLAN WILL BE FINALED UPON RECEIPT OF PRELIMINARY. FINAL: THE FINAL FLOORPLAN FOR PRODUCTION.



DATE: 1/23/18
SCALE: AS NOTED
DRAWN: PSB
PROJECT: 5689-M
SHEET: A101
COPYRIGHT 2017

SUPPLIER

Supplier: _____ Date: _____
Homeowner: _____ Date: _____
Homeowner: _____ Date: _____

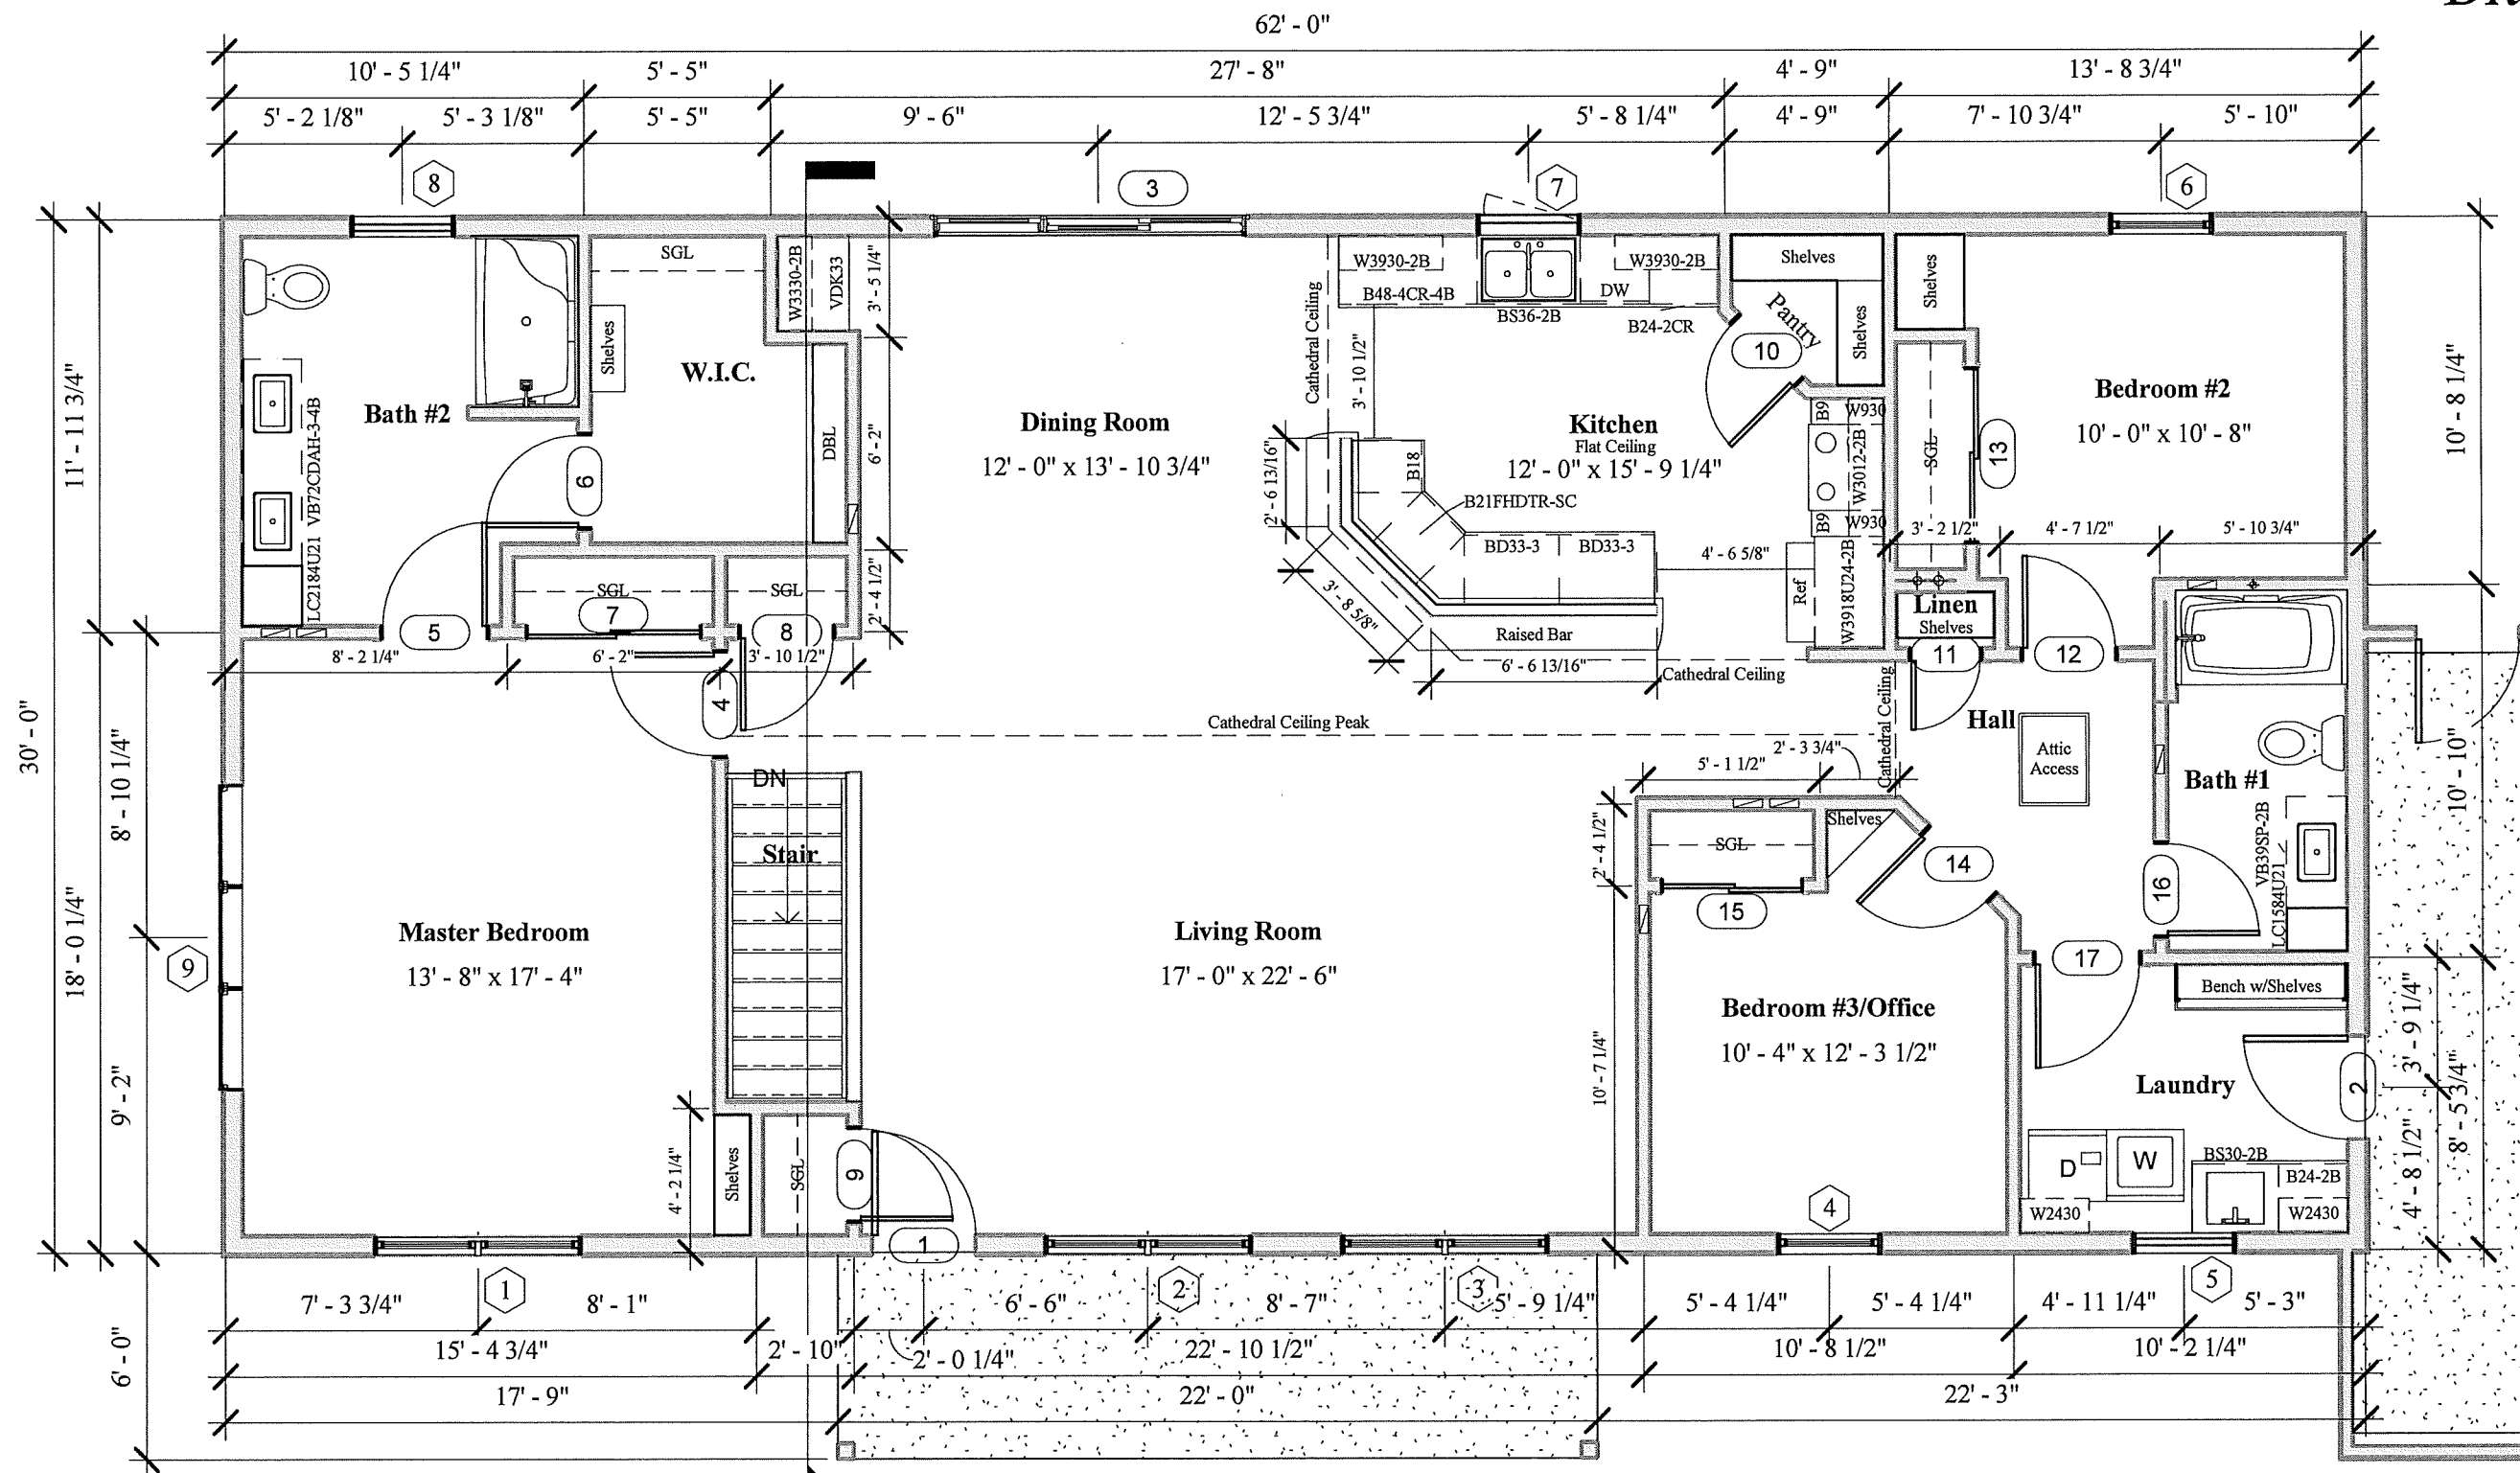

1 Floor Plan
3/16" = 1'-0"

WCH/Inventory	
BY	REVISION DATE / DESCRIPTION
PB	1/24/18 Production
AS2-18-1S-M	
Enter address here	
THE SUPPLIER AND HOMEOWNER HAVE REVIEWED AND APPROVED. PRELIMINARY: THE FLOORPLAN & SUBMITTED REVISIONS AS NOTED. FLOORPLAN WILL BE FINALED UPON RECEIPT OF PRELIMINARY. FINAL: THE FINAL FLOORPLAN FOR PRODUCTION.	
Supplier:	Date:
Homeowner:	Date:
Homeowner:	Date:
1-888-927-3272 (TOLL FREE)	
DATE:	1/23/18
SCALE:	AS NOTED
DRAWN:	PSB
PROJECT:	5689-M
SHEET:	A201
COPYRIGHT 2017	