

① Front
N.T.S.

*Final
Production
Drawings*



② Rear
N.T.S.


BY	REVISION DATE / DESCRIPTION
psb	6/1/18 Production

WCH/SUPPLIER
 SUPPLIER _____ Date: _____
 Homeowner: _____ Date: _____
 Homeowner: _____ Date: _____

HN2-18-2S-M
 Address TBD
 THE SUPPLIER AND HOMEOWNER HAVE REVIEWED AND APPROVED:
 PRELIMINARY: THE FLOORPLAN & SUBMITTED REVISIONS AS NOTED.
 FLOORPLAN WILL BE FINALED UPON RECEIPT OF PRELIMINARY.
 FINAL: THE FINAL FLOORPLAN FOR PRODUCTION.



DATE: 3/19/18
 SCALE: AS NOTED
 DRAWN: psb
 PROJECT: 5722-M
 SHEET: A101
 COPYRIGHT 2018

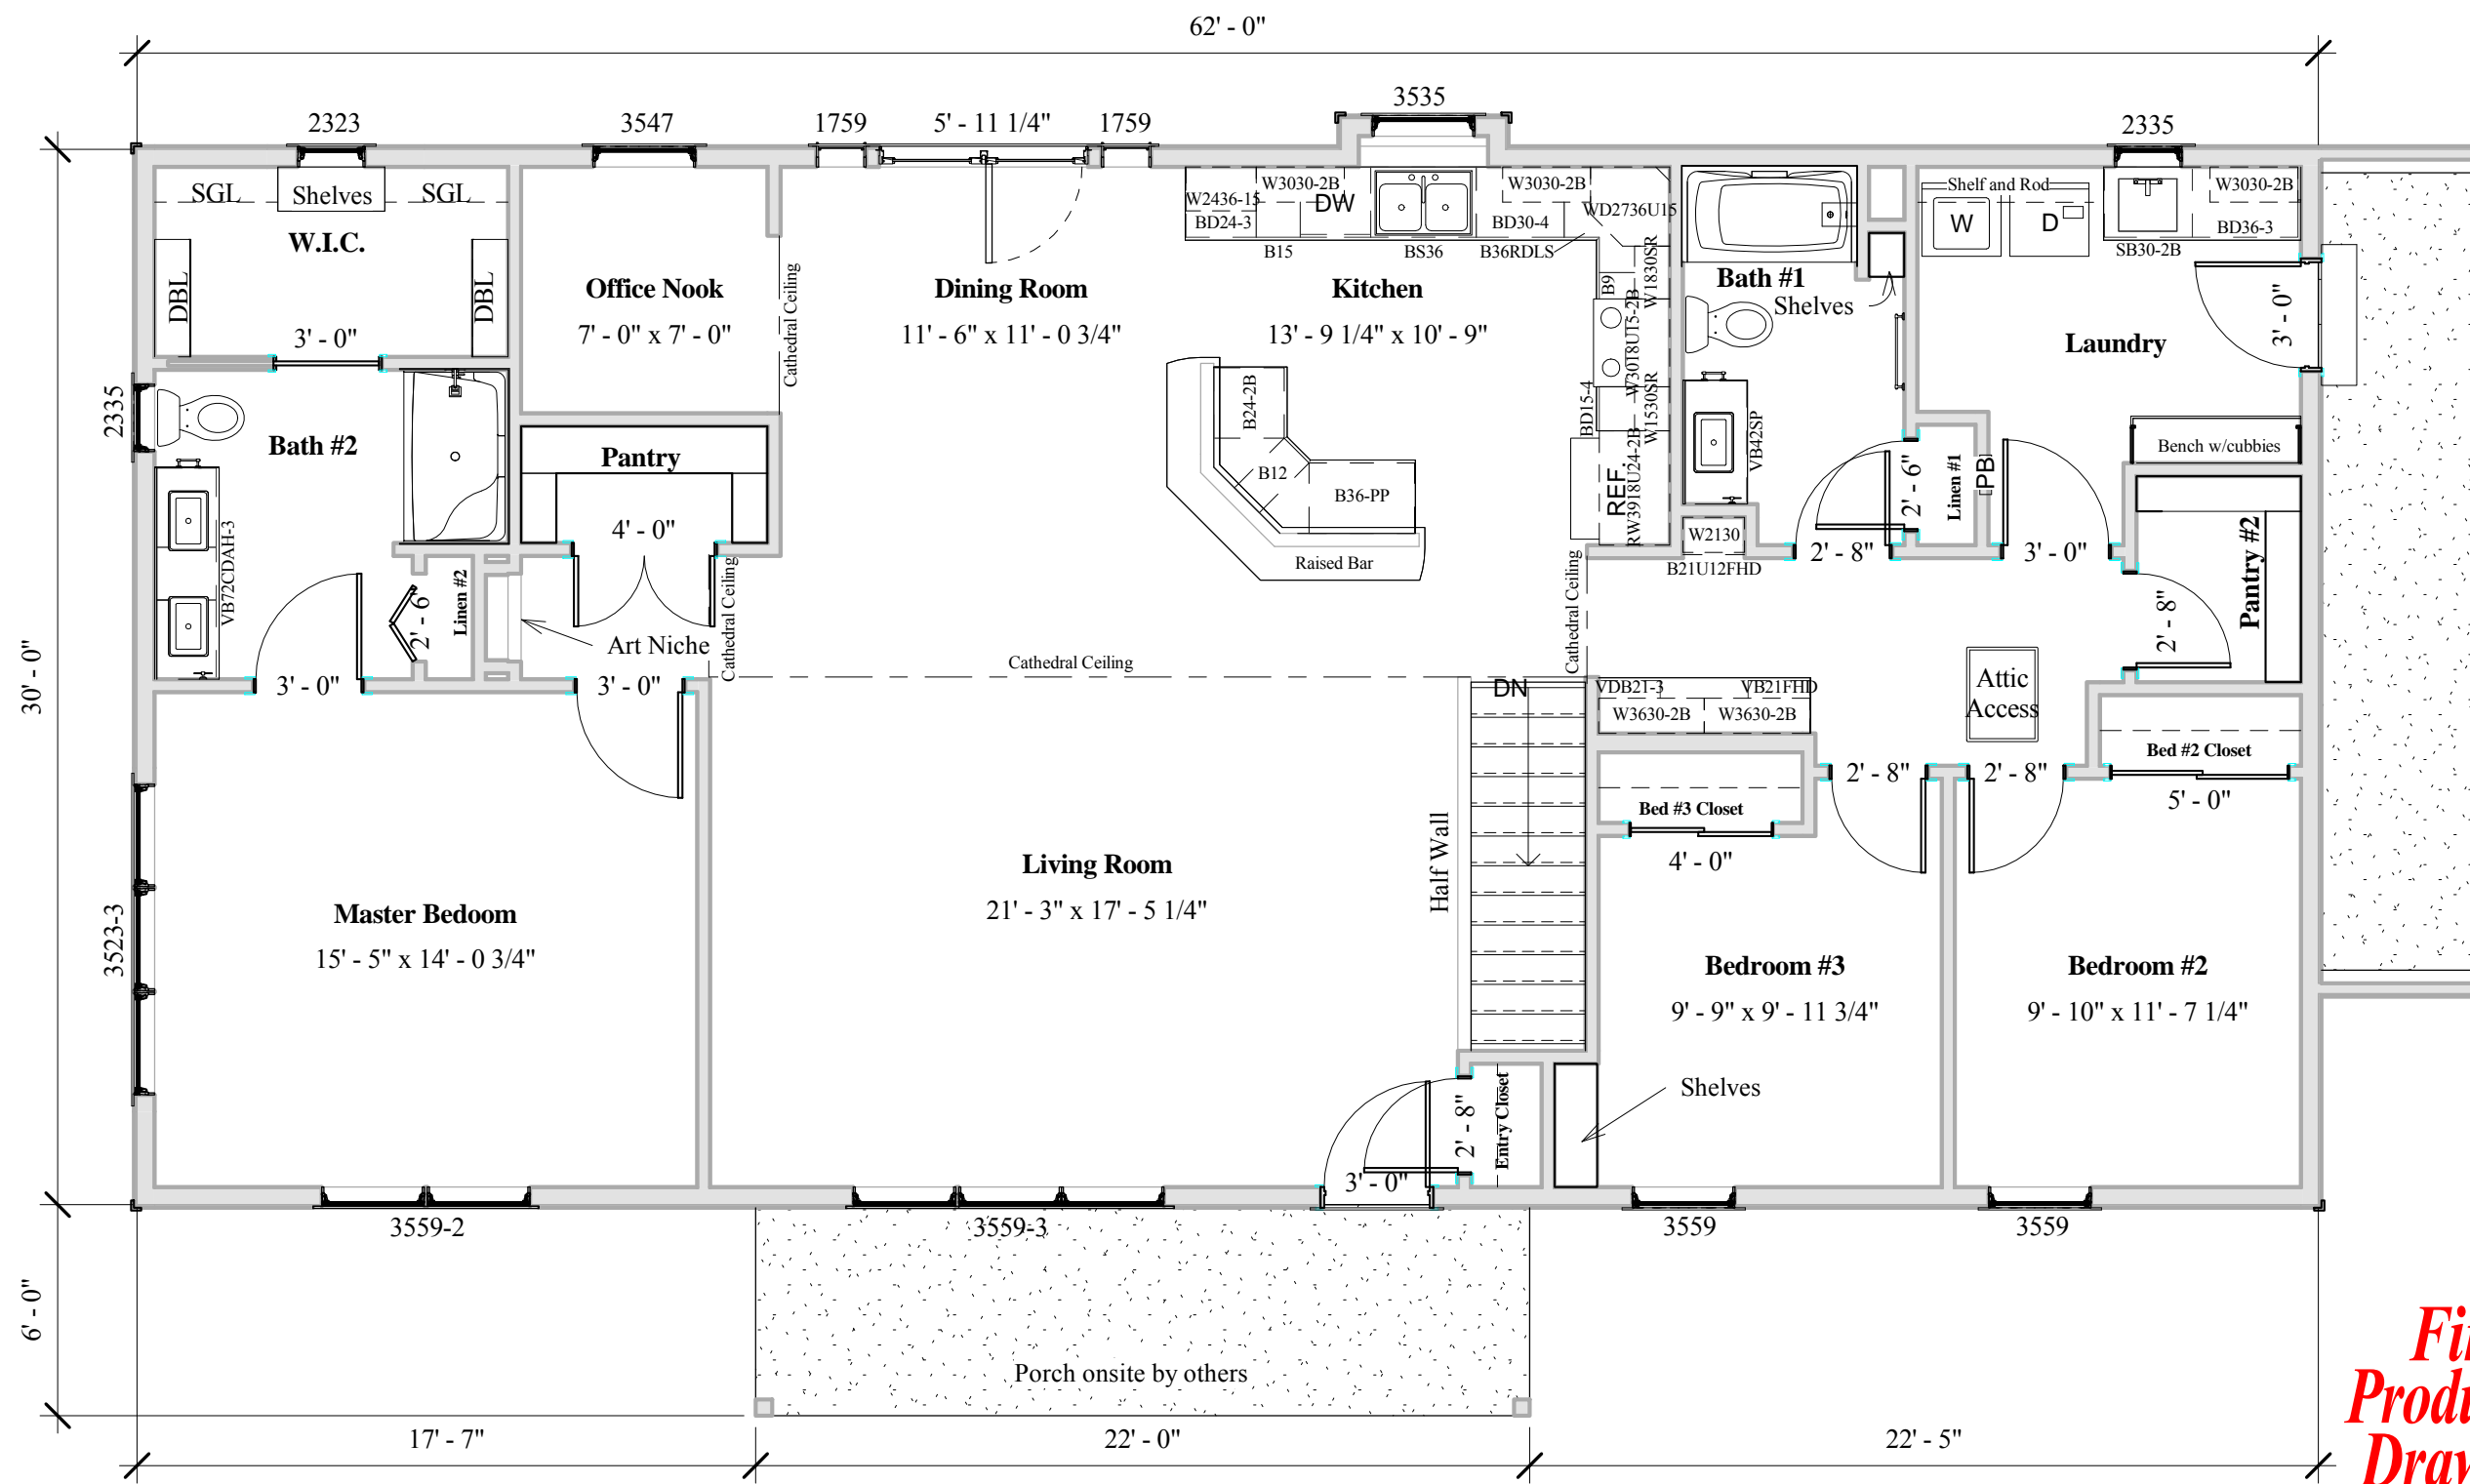

*Final
Production
Drawings*

① Floor Plan Website
3/16" = 1'-0"

<p>BY: PB 6/1/18 REVISION DATE / DESCRIPTION: Production</p>	
<p>HN2-18-2S-M Address: TBD</p>	
<p>WCH/SUPPLIER</p>	
<p>Supplier: _____ Date: _____</p>	<p>Homeowner: _____ Date: _____</p>
<p>THE SUPPLIER AND HOMEOWNER HAVE REVIEWED AND APPROVED: PRELIMINARY: THE FLOORPLAN & SUBMITTED REVISIONS AS NOTED. FLOORPLAN WILL BE FINALED UPON RECEIPT OF PRELIMINARY. FINAL: THE FINAL FLOORPLAN FOR PRODUCTION.</p>	
<p>WARDCRAFT HOMES 1-888-927-3272 (TOLL FREE)</p>	
<p>DATE: 3/19/18 SCALE: AS NOTED DRAWN: psb</p>	
<p>PROJECT: 5722-M</p>	
<p>SHEET: WEB COPYRIGHT 2018</p>	