

Window and Door Trim / $\frac{5}{8}$ " x 4" Side and Bottom - $\frac{5}{8}$ " x 6" Top

PORCH BUILT ONSITE by WCH Independent Contractor


GARAGE BUILT ONSITE by WCH Independent Contractor
Ship Exterior Garage Lights Loose. To be installed by Customer

Garage, drive ways, sidewalks, porches, installation, materials, span of columns & balusters to be determined & verified by others on site.

Garage/Porch wiring completed by locally licensed Electrician. Wiring, outlets and fixtures are on site by others.

FRONT ELEVATION

Scale: 3/16" = 1'-0"

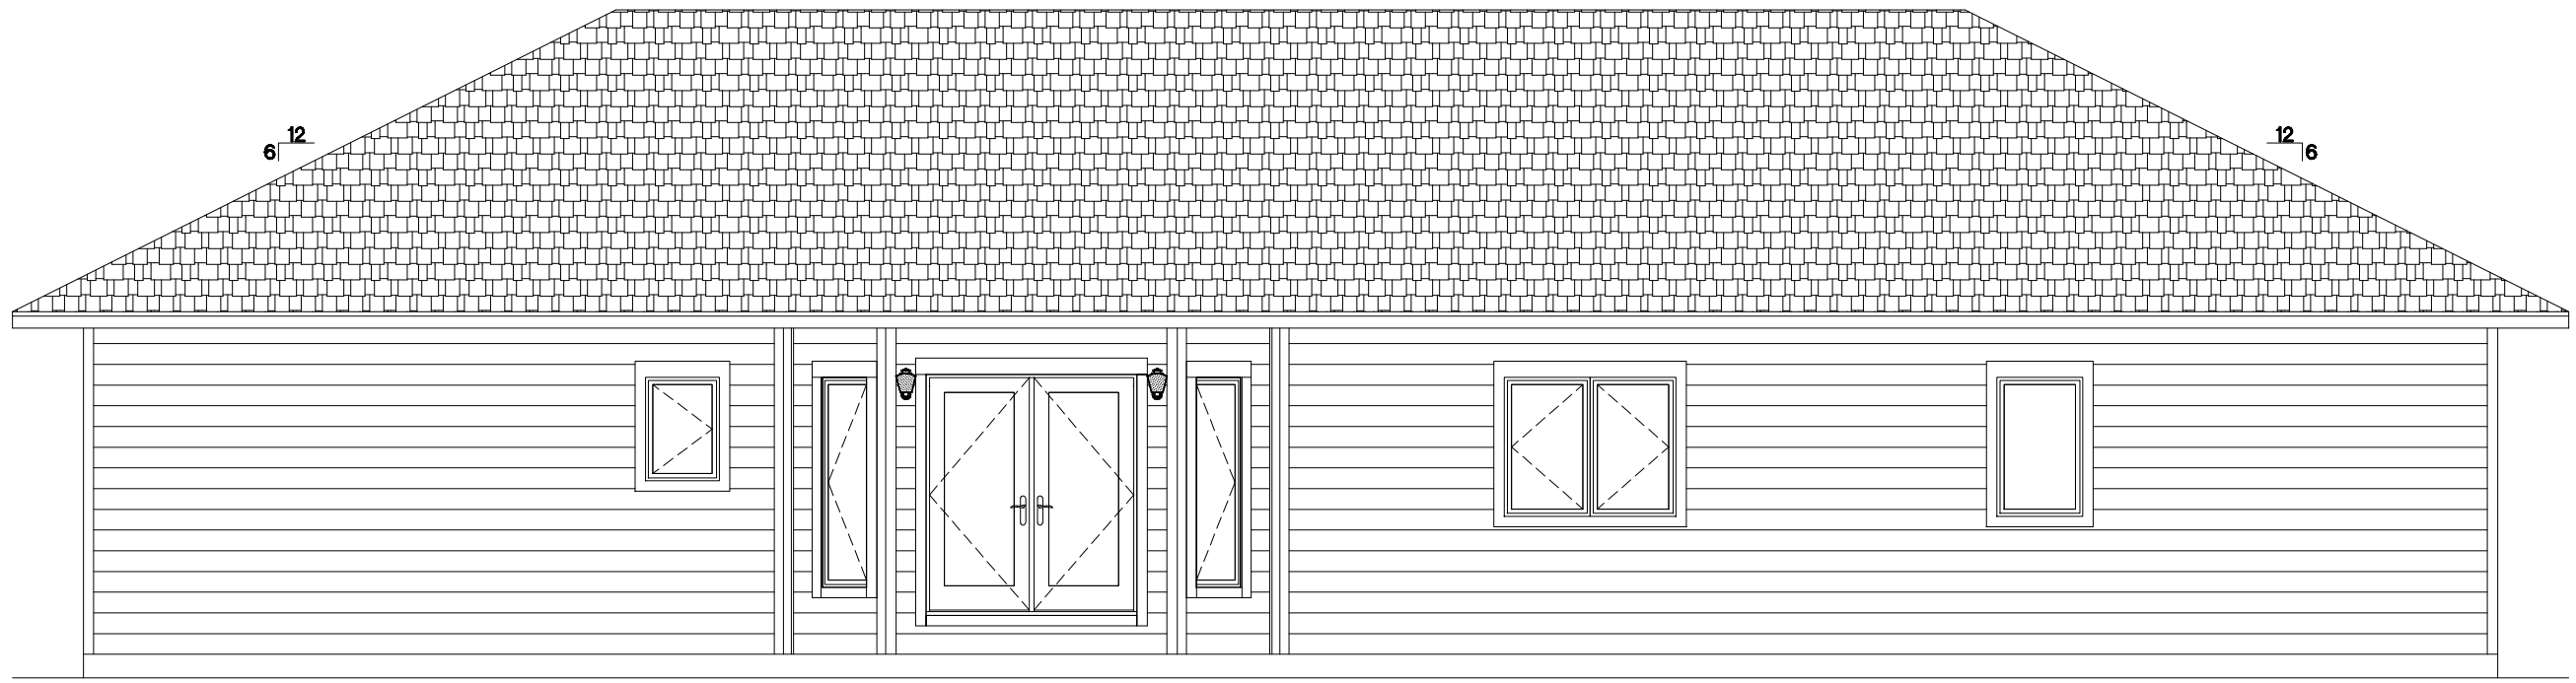

STOOP, PATIO OR DECK BUILT ONSITE BY CUSTOMER

Window and Door Trim / $\frac{5}{8}$ " x 4" Side and Bottom - $\frac{5}{8}$ " x 6" Top

REAR ELEVATION

Scale: 3/16" = 1'-0"

#	BY	REVISION DATE / DESCRIPTION
1	TM	04-06-17 2ND PRELIM
2	TM	05-08-17 FINAL FOR PRODUCTION

Supplier:	Date:
Homeowner:	Date:
Homeowner:	Date:



DATE:	03-31-17
SCALE:	AS NOTED
DRAWN:	TM
PROJECT:	
SHEET	A-1
COPYRIGHT 2017	

