

GARAGE BUILT ONSITE by WCH Independent Contractor

PORCH BUILT ONSITE by WCH Independent Contractor  
 6x6 Posts by WCH Independent Contractor / Future Craftman Columns by Customer


Window and Door Trim / 5/4" x 4' Side and Bottom - 5/4" x 6' Top

Garage, drive ways, sidewalks, porches, installation, materials, span of columns & balusters to be determined by WCH or other Contractors on site.

# FRONT ELEVATION

Garage/Porch wiring completed by locally licensed Electrician. Wiring, outlets and fixtures are on site by others.

Scale: 3/16" = 1'-0"

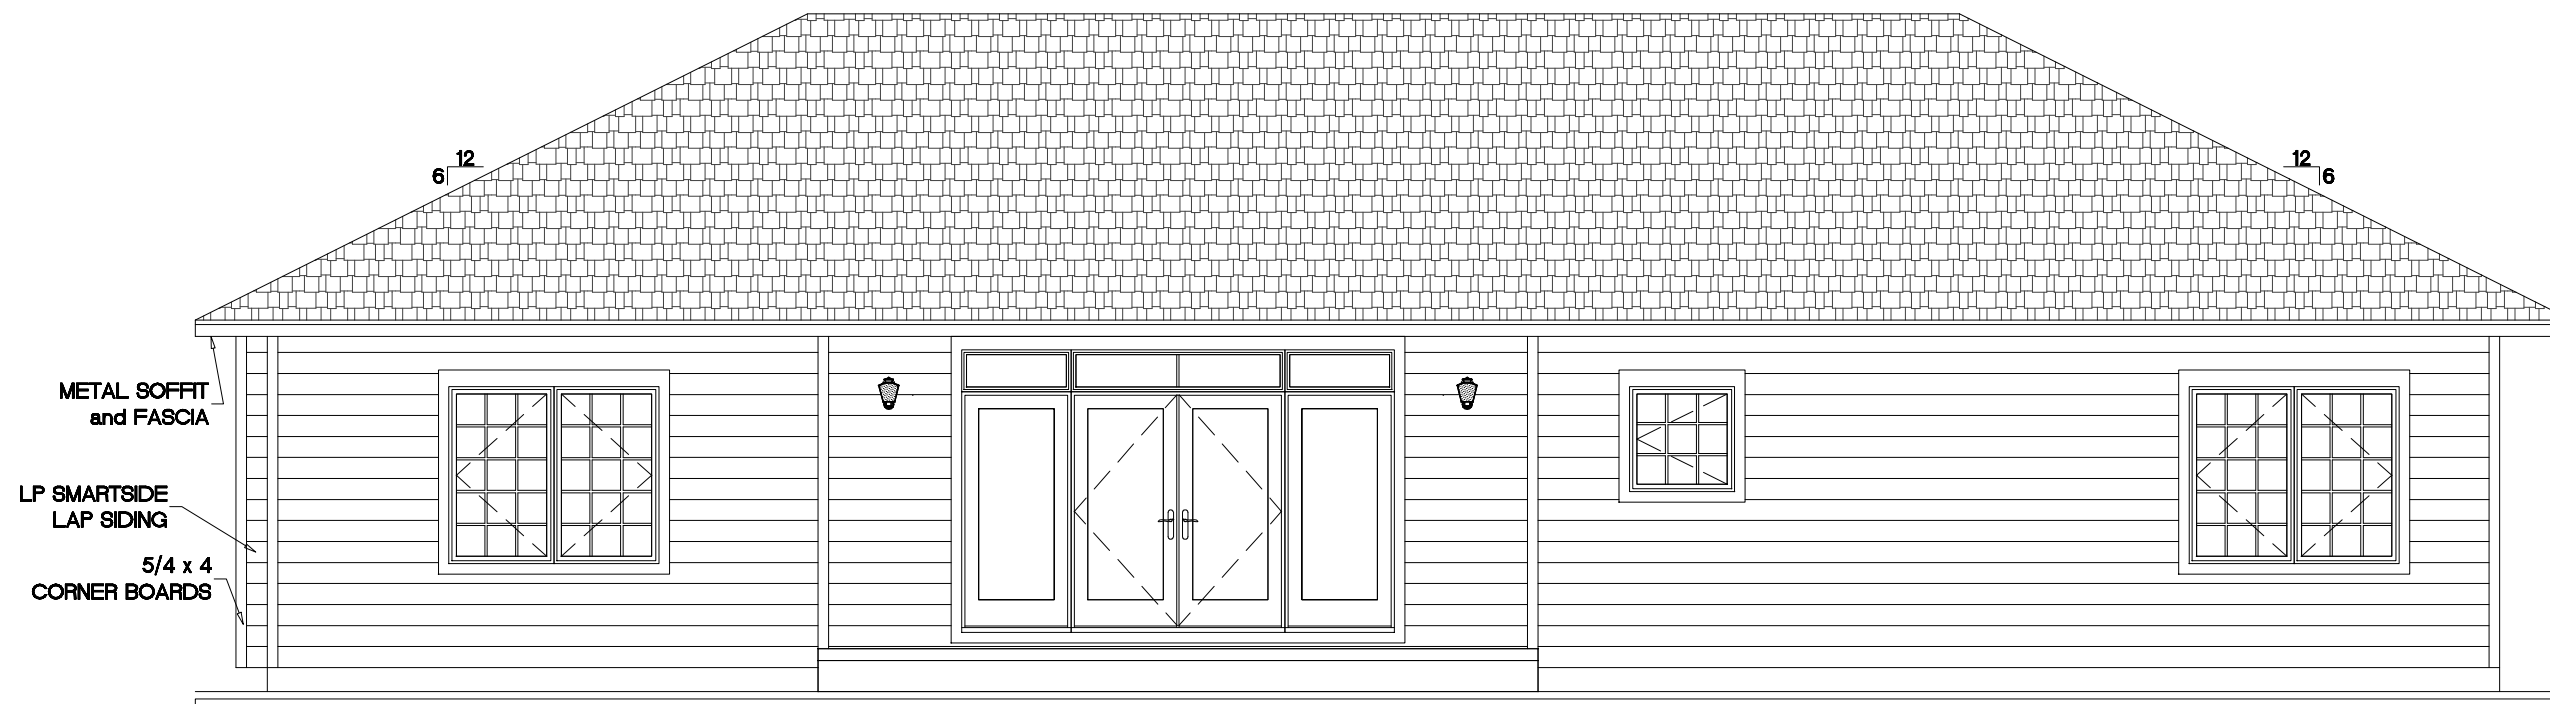


PORCH, DECK OR PATIO BUILT ONSITE by CUSTOMER

# REAR ELEVATION

Scale: 3/16" = 1'-0"

#	BY	REVISION DATE / DESCRIPTION
1	TM	01-31-17 2ND PRELIM
2	TM	02-28-17 FINAL FOR PRODUCTION

Supplier:	Date:
Homeowner:	Date:
Homeowner:	Date:

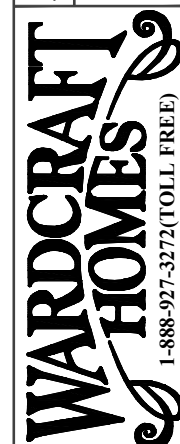

DATE:	01-26-17
SCALE:	AS NOTED
DRAWN:	TM
PROJECT:	5607
SHEET	A-1
COPYRIGHT 2017	

