

# FRONT ELEVATION

Scale: N.T.S.


#	BY	REVISION DATE / DESCRIPTION
1	TM	04-28-17 2ND PRELIM
2	TM	05-19-17 FINAL FOR PRODUCTION

C	
SUPPLIER	Date:
Homeowner	Date:
Homeowner	Date:

62189 732 Rd Tecumseh, NE 68450  
 THE SUPPLIER AND HOMEOWNER HAVE REVIEWED AND APPROVED:  
 PRELIMINARY: THE FLOORPLAN & SUBMITTED REVISIONS AS NOTED.  
 FLOORPLAN WILL BE FINALED UPON RECEIPT OF PRELIMINARY.  
 FINAL: THE FINAL FLOORPLAN FOR PRODUCTION.



DATE: 04-24-17  
 SCALE: AS NOTED  
 DRAWN: TM  
 PROJECT:  
**5633**  
 SHEET  
**A-1**  
 COPYRIGHT 2017

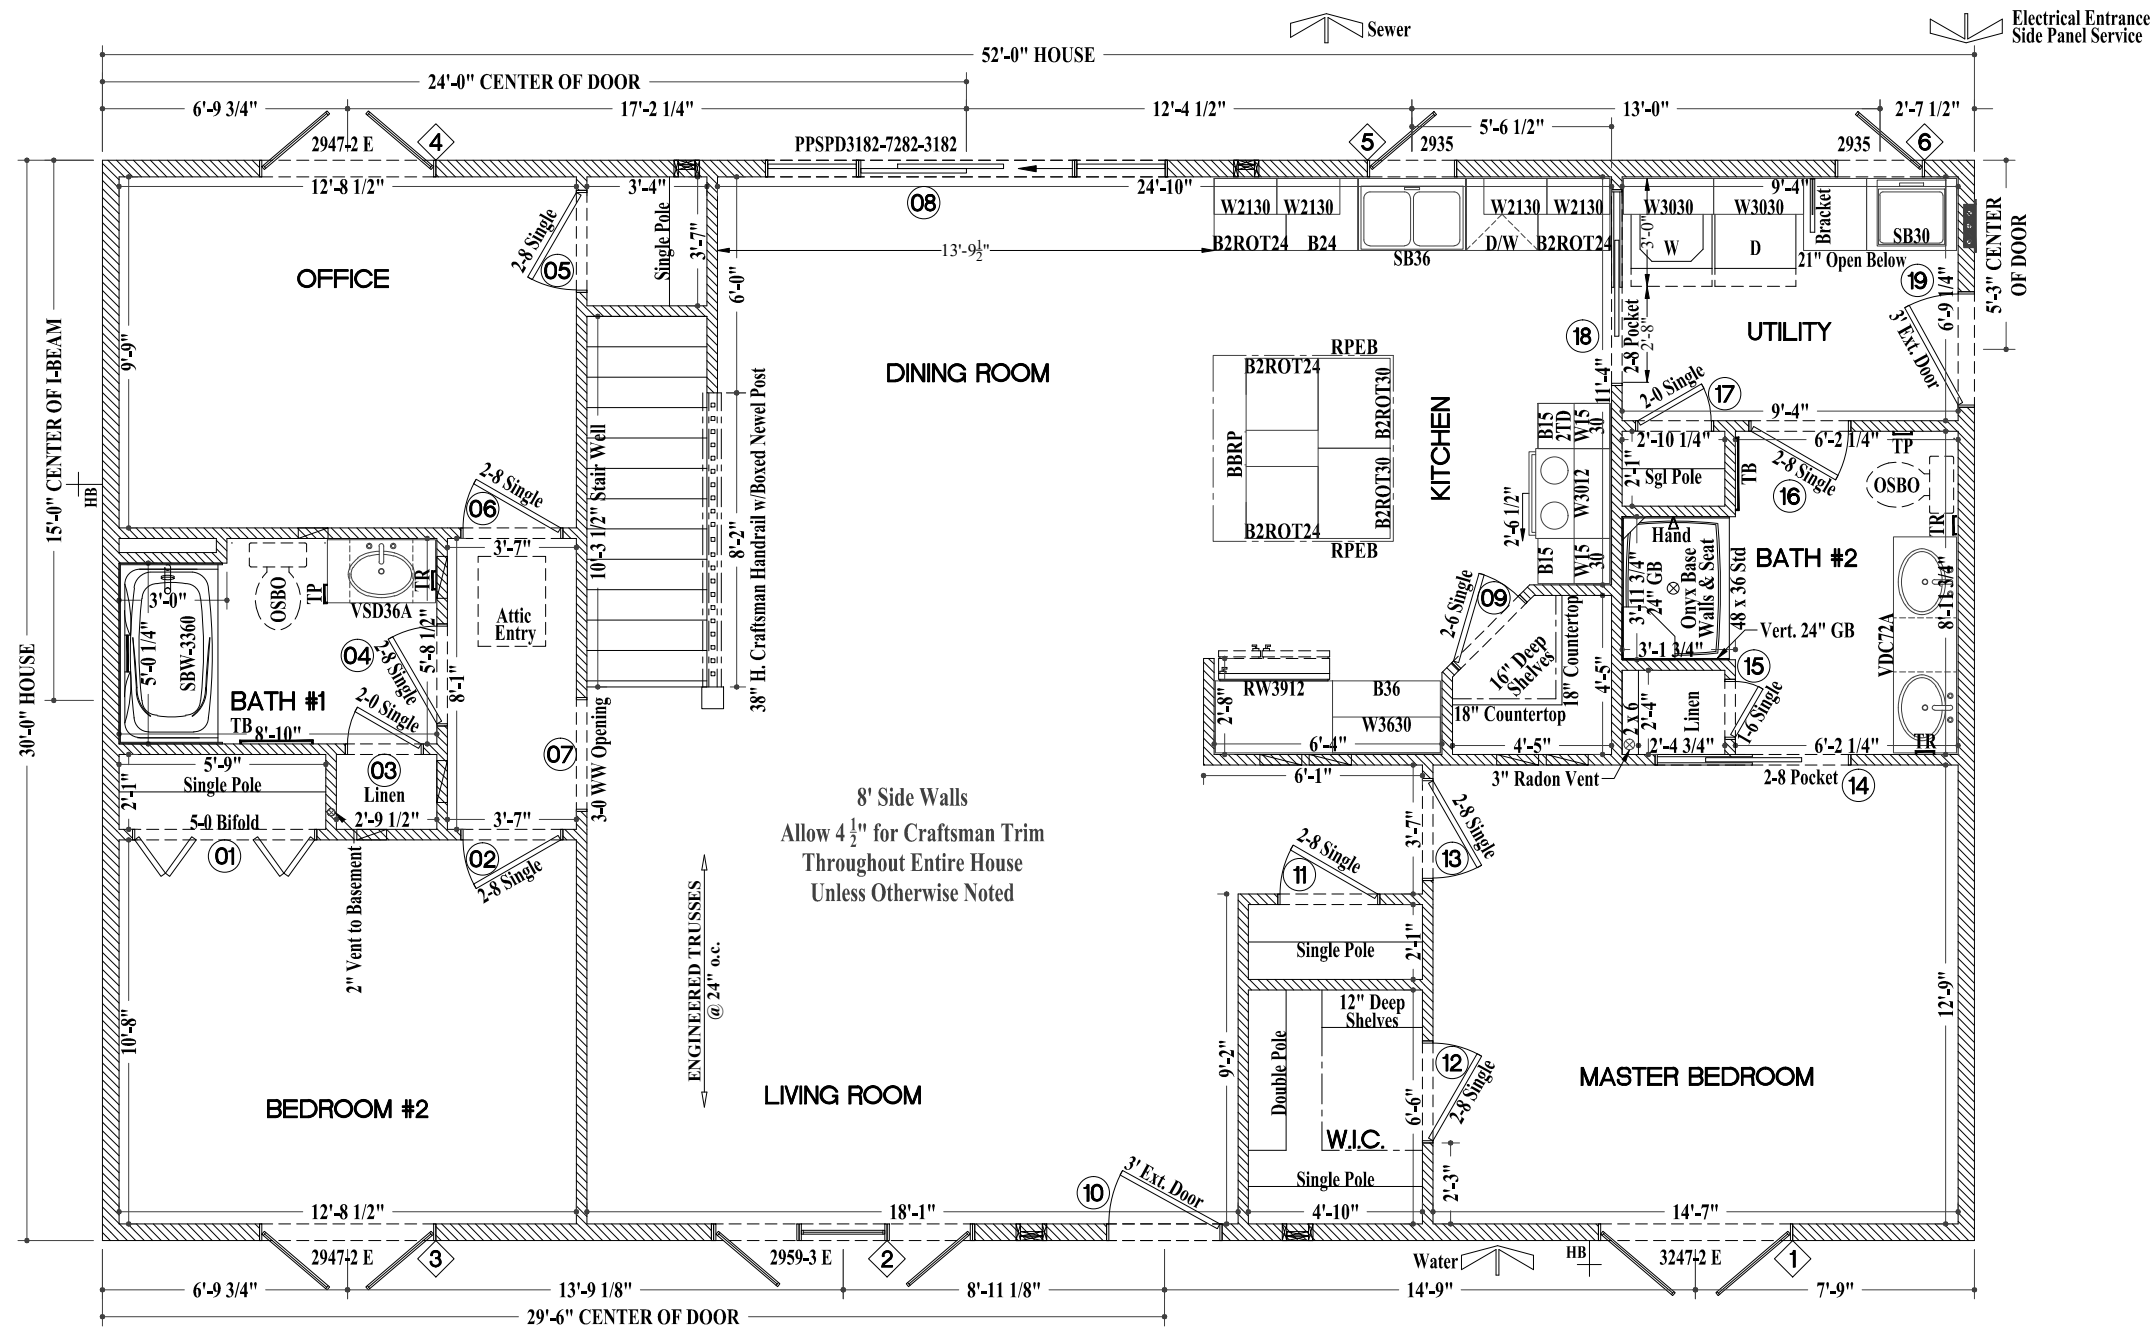

#	BY	REVISION DATE / DESCRIPTION
1	TM	04-28-17 2ND PRELIM
2	TM	05-19-17 FINAL FOR PRODUCTION

**WARD**  
**CRAFT**  
**HOMES**

1-888-927-3272 (TOLL FREE)

SCALE: AS NOTED

DRAWN: TM

PROJECT:  
**5633**

SHEET

**A-2a**  
COPYRIGHT 2017