

GARAGE BUILT O.S.B.O.

PORCH BUILT O.S.B.O.


Window and Door Trim / $\frac{1}{2}$ " x 4" Side and Bottom - $\frac{1}{2}$ " x 6" Top

FRONT ELEVATION

Garage, drive ways, sidewalks, porches, installation, materials, span of columns & balusters to be determined & verified by others on site.

Garage/Porch wiring completed by locally licensed Electrician. Wiring, outlets and fixtures are on site by others.

Scale: N.T.S.

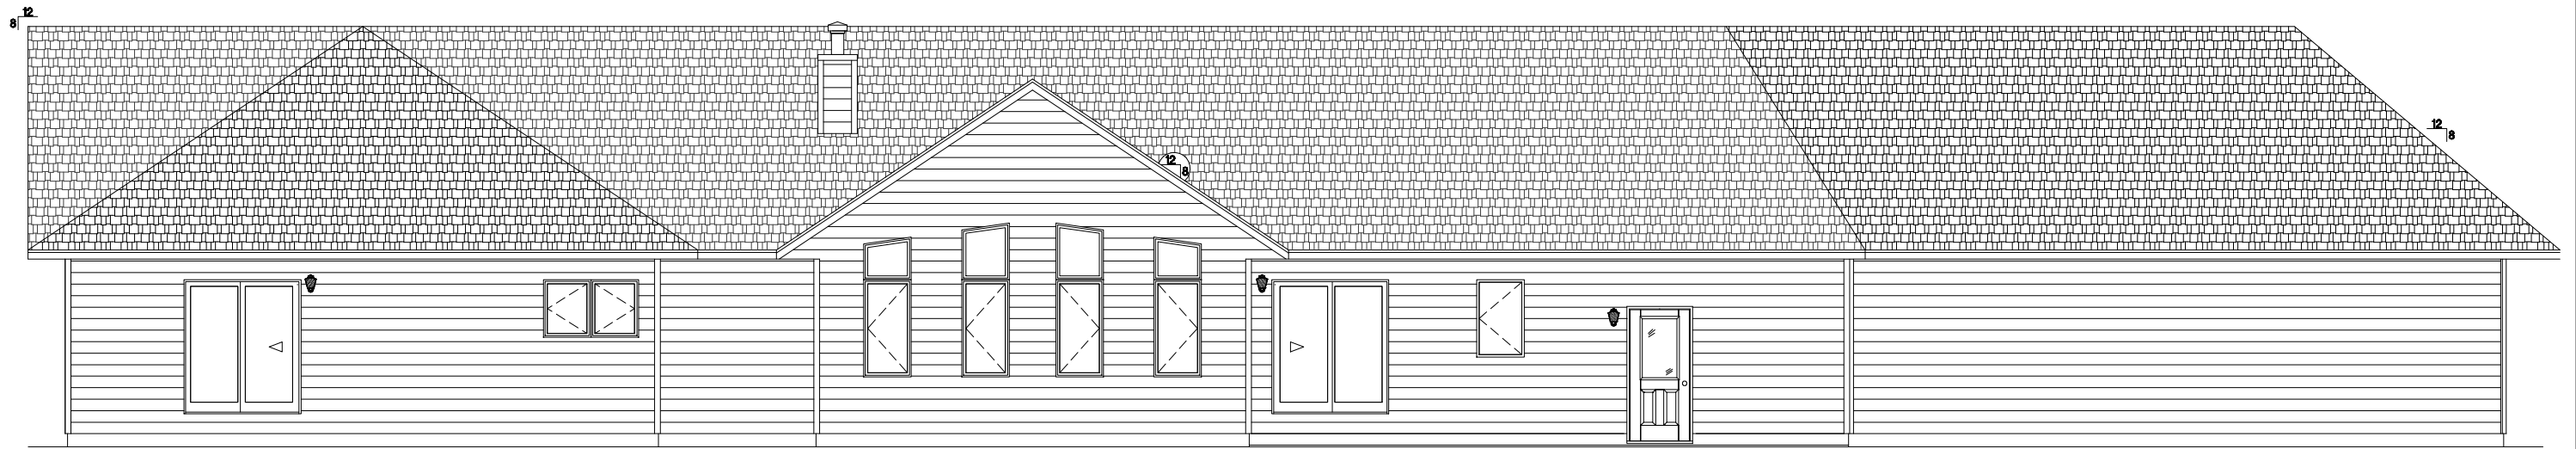

NO Window and Door Trim on Rear of House

GARAGE BUILT O.S.B.O.

REAR ELEVATION

Scale: N.T.S.



GARAGE FRONT VIEW


Scale: N.T.S.

#	BY	REVISION	DATE	DESCRIPTION
1	TM	05-19-17	1ST PRELIM	
2	TM	08-30-17	2ND PRELIM	
3	TM	10-02-17	FINAL FOR PRODUCTION	

Hastings II	
Supplier:	Date:
Homeowner:	Date:
Homeowner:	Date:

WARD CRAFT HOMES
 1-888-927-3272 (TOLL FREE)

DATE:	05-11-17
SCALE:	AS NOTED
DRAWN:	TM
PROJECT:	5638
SHEET:	A-1
COPYRIGHT 2017	

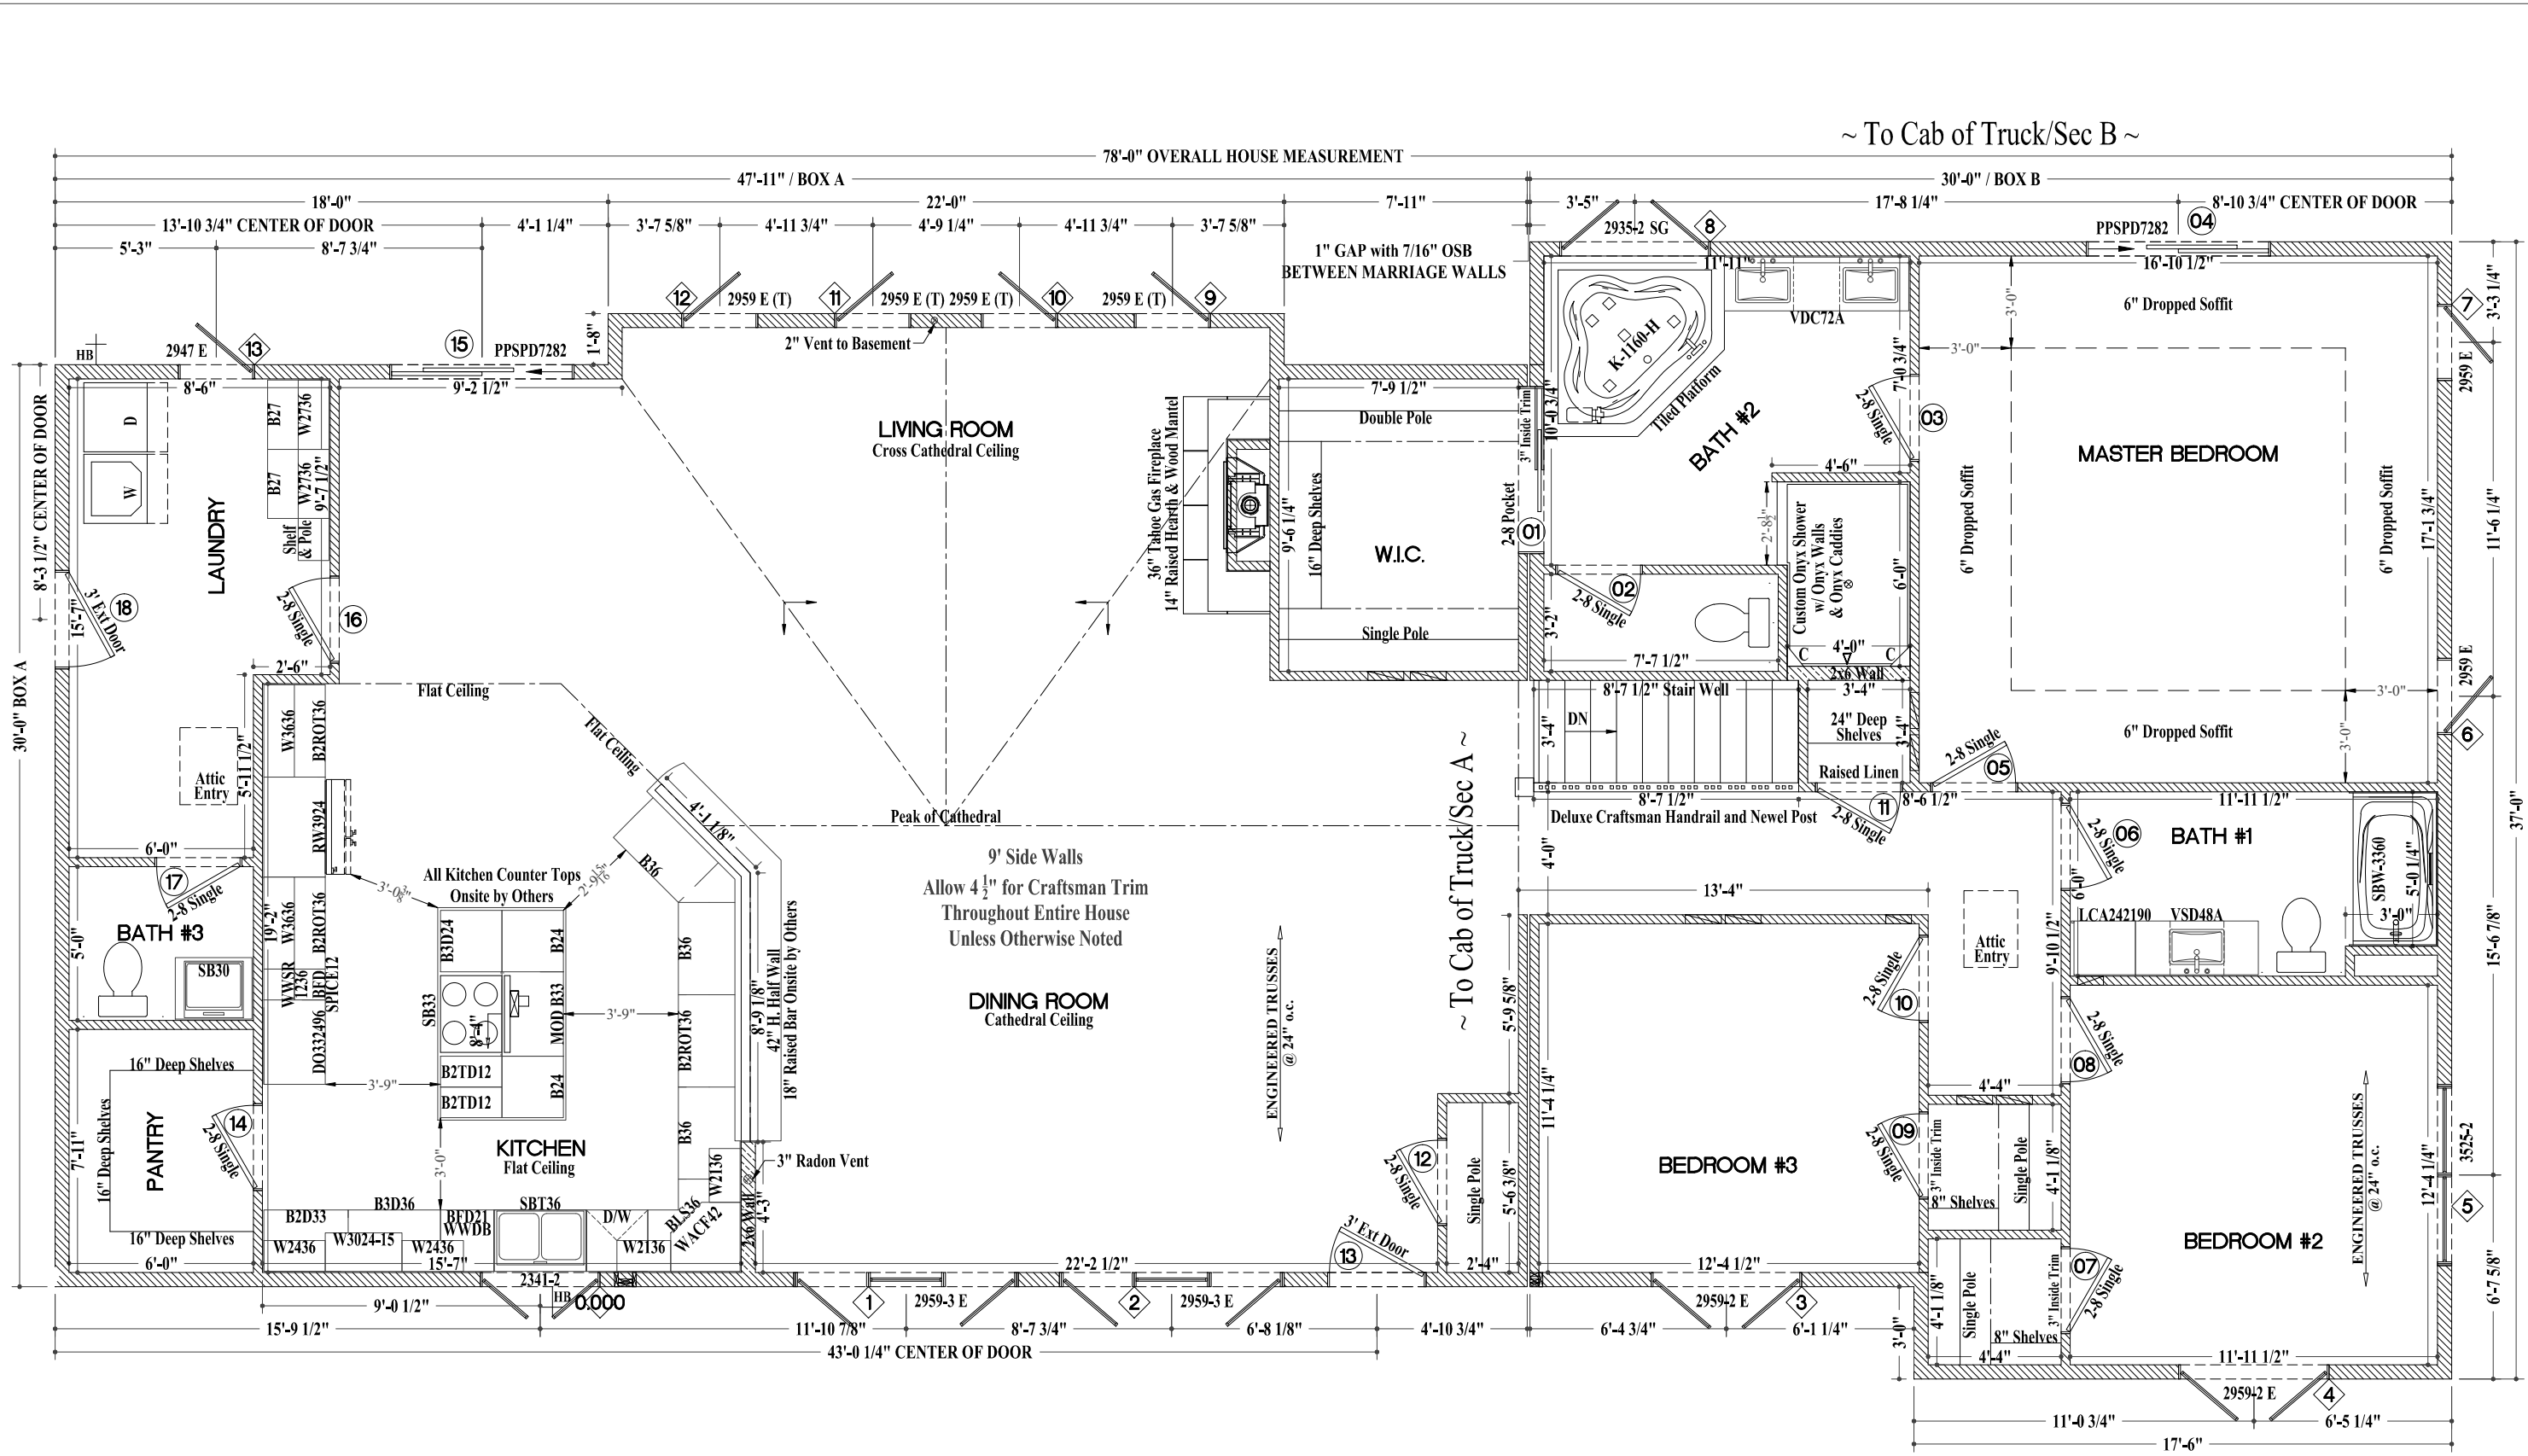

~ To Cab of Truck/Sec B ~

~ To Cab of Truck/Sec A ~

#	BY	REVISION DATE / DESCRIPTION
1	TM	05-19-17 1ST PRELIM
2	TM	08-30-17 2ND PRELIM
3	TM	10-02-17 FINAL FOR PRODUCTION

Supplier: _____ Date: _____
 Homeowner: _____ Date: _____
 Homeowner: _____ Date: _____

Hastings II

WARDCRAFT HOMES
 1-888-927-3272 (TOLL FREE)

DATE:	05-11-17
SCALE:	AS NOTED
DRAWN:	TM
PROJECT:	5638
SHEET:	A-2a
COPYRIGHT 2017	