



**Final
Production
Drawings**

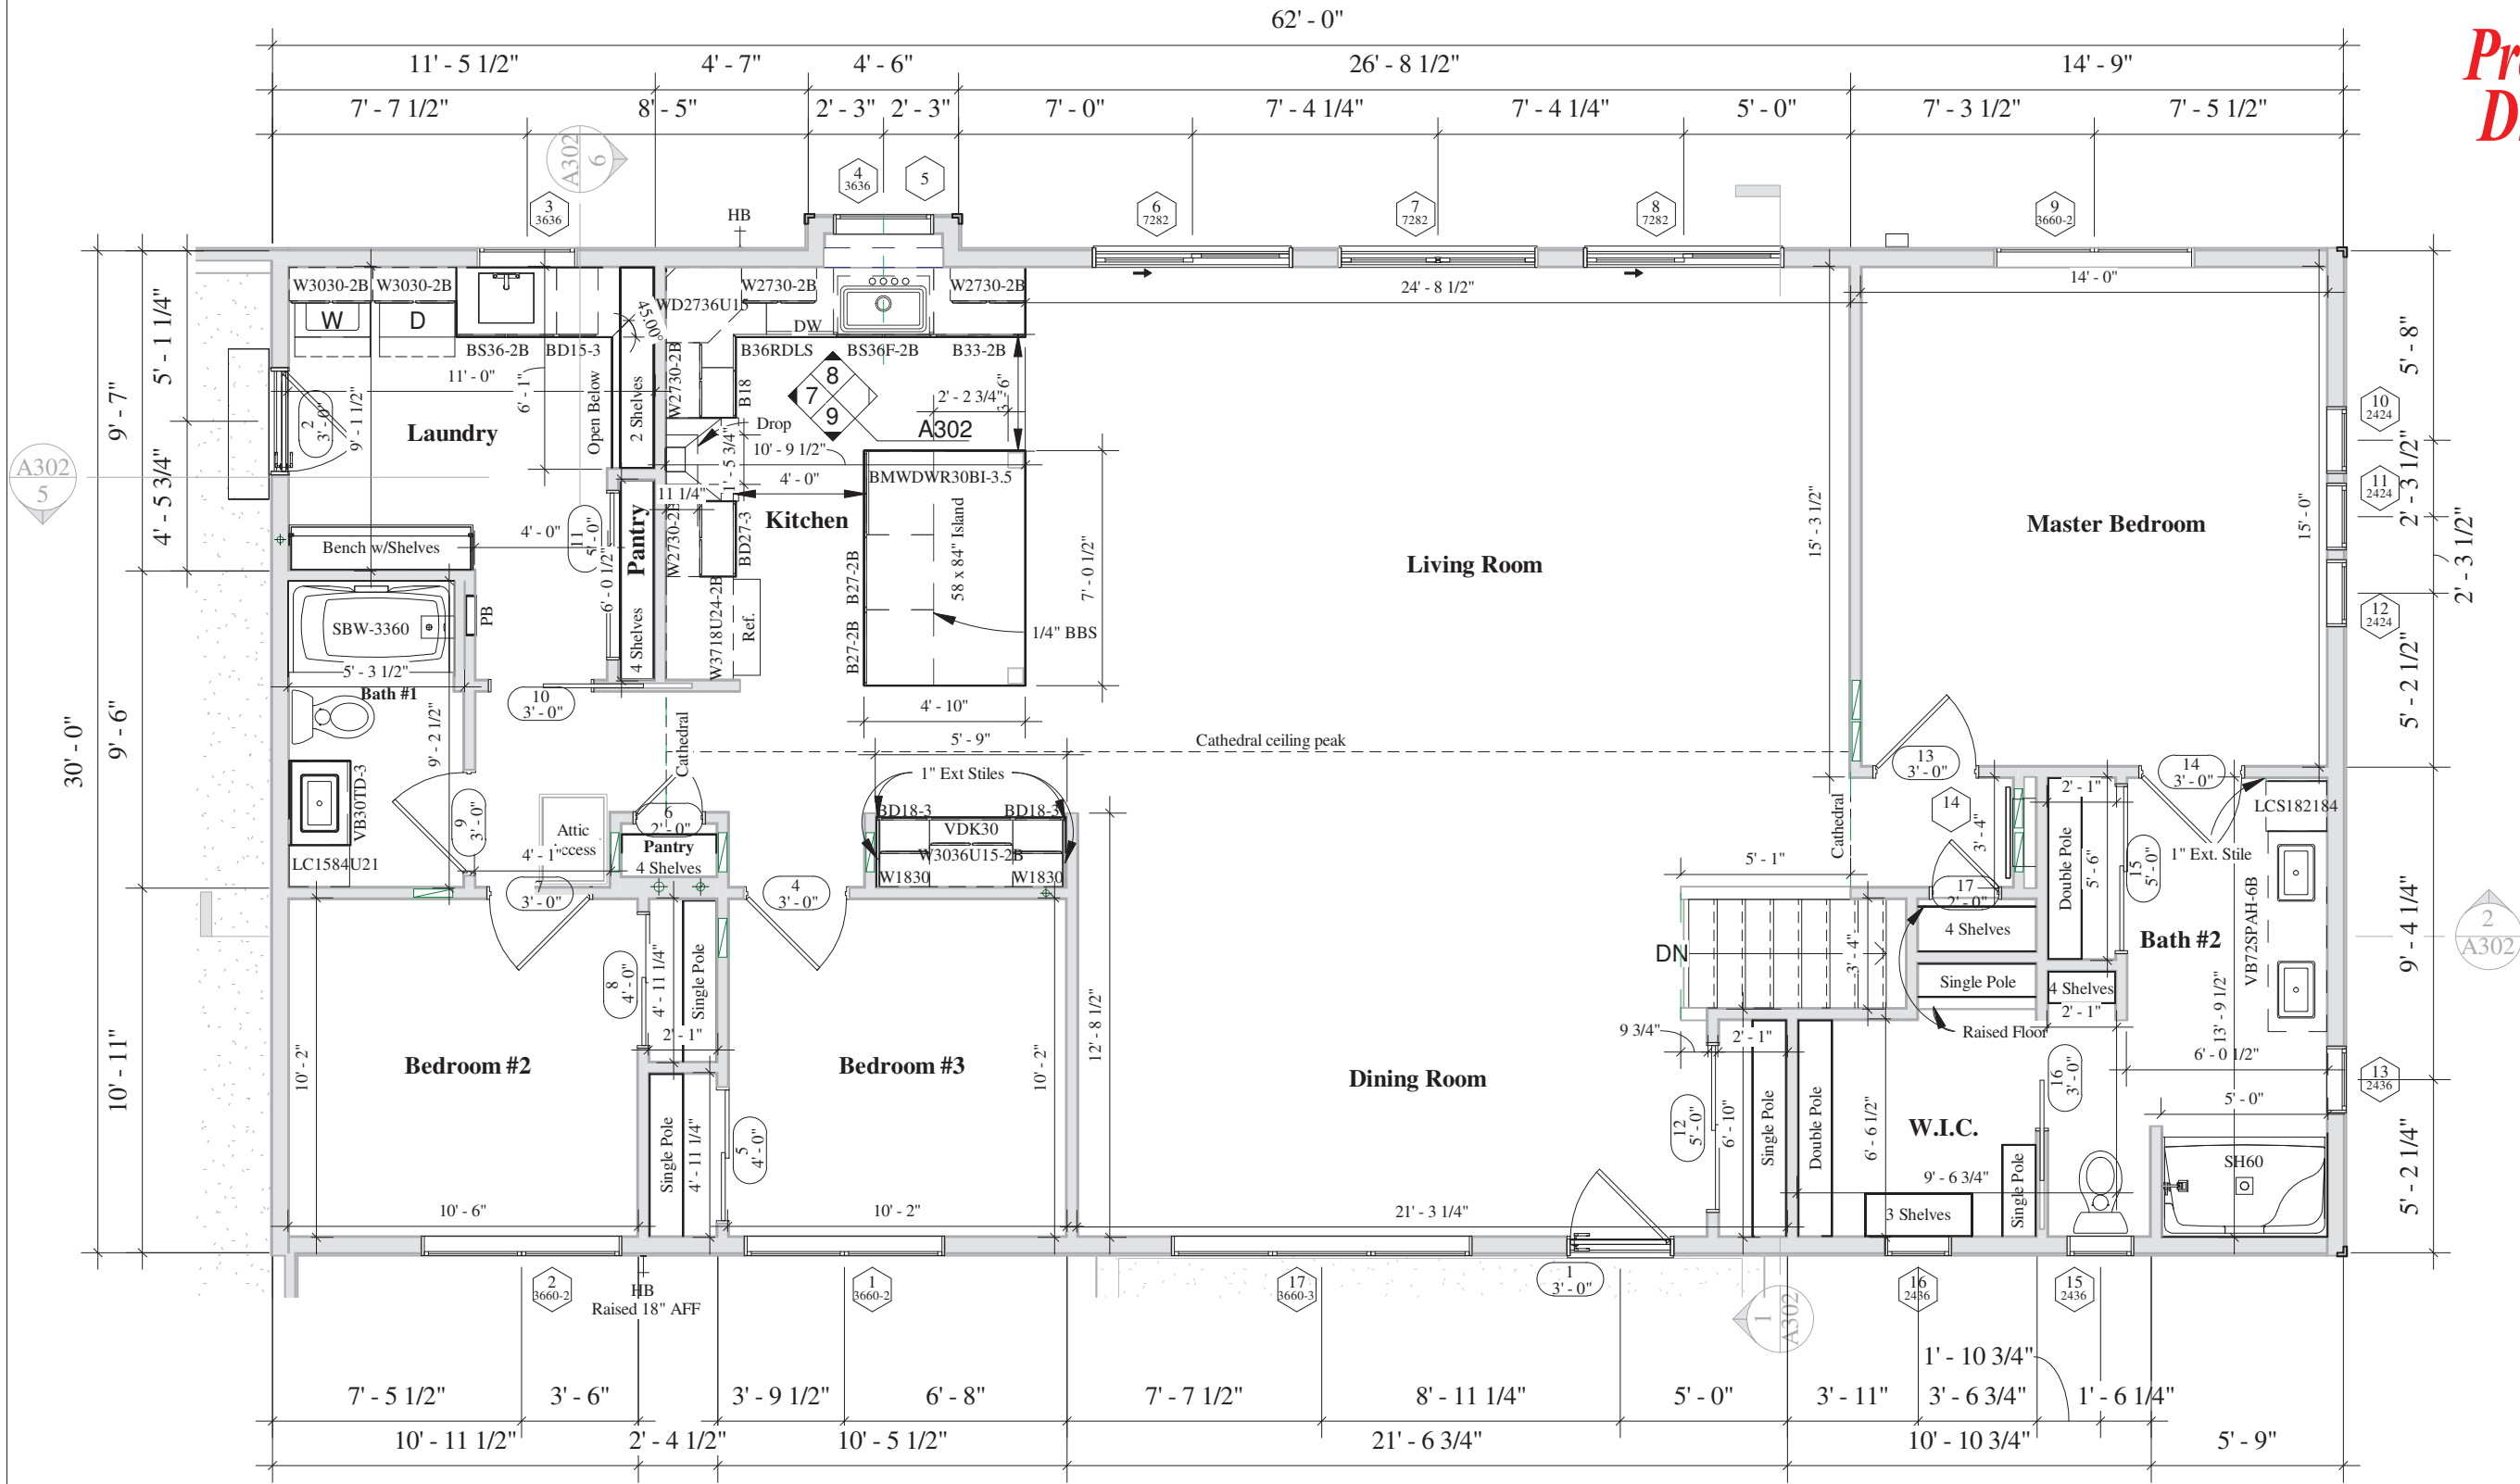

1 Floor Plan Module
3/16" = 1'-0"


WCH/Builder		Supplier: _____ Date: _____															
Supplier		Homeowner: _____ Date: _____															
Homeowner: _____ Date: _____		Production															
<table border="1"> <tr> <th>BY</th> <th>REVISION DATE / DESCRIPTION</th> </tr> <tr> <td>CK 04/27/21</td> <td>1st Prelim</td> </tr> <tr> <td>CK 05/06/21</td> <td>2nd Preliminary</td> </tr> <tr> <td>CK 05/13/21</td> <td>Final CC</td> </tr> <tr> <td>pb 05/17/21</td> <td>Floor frame only</td> </tr> <tr> <td>CK 05/17/21</td> <td>Final</td> </tr> <tr> <td>CK 05/26/21</td> <td>Production</td> </tr> </table>				BY	REVISION DATE / DESCRIPTION	CK 04/27/21	1st Prelim	CK 05/06/21	2nd Preliminary	CK 05/13/21	Final CC	pb 05/17/21	Floor frame only	CK 05/17/21	Final	CK 05/26/21	Production
BY	REVISION DATE / DESCRIPTION																
CK 04/27/21	1st Prelim																
CK 05/06/21	2nd Preliminary																
CK 05/13/21	Final CC																
pb 05/17/21	Floor frame only																
CK 05/17/21	Final																
CK 05/26/21	Production																
<p>The FLT-21-1S Residence Address TBD</p> <p><small>THE SUPPLIER AND HOMEOWNER HAVE REVIEWED AND APPROVED: PRELIMINARY: THE FLOORPLAN & SUBMITTED REVISIONS AS NOTED. FLOORPLAN WILL BE FINALED UPON RECEIPT OF PRELIMINARY. FINAL: THE FINAL FLOORPLAN FOR PRODUCTION.</small></p>																	
WARD CRAFT HOMES		1-888-927-3272 (TOLL FREE)															
DATE: 04/16/21		SCALE: AS NOTED															
DRAWN: CDK		PROJECT: 5920-M															
SHEET		A100															
COPYRIGHT 2021																	

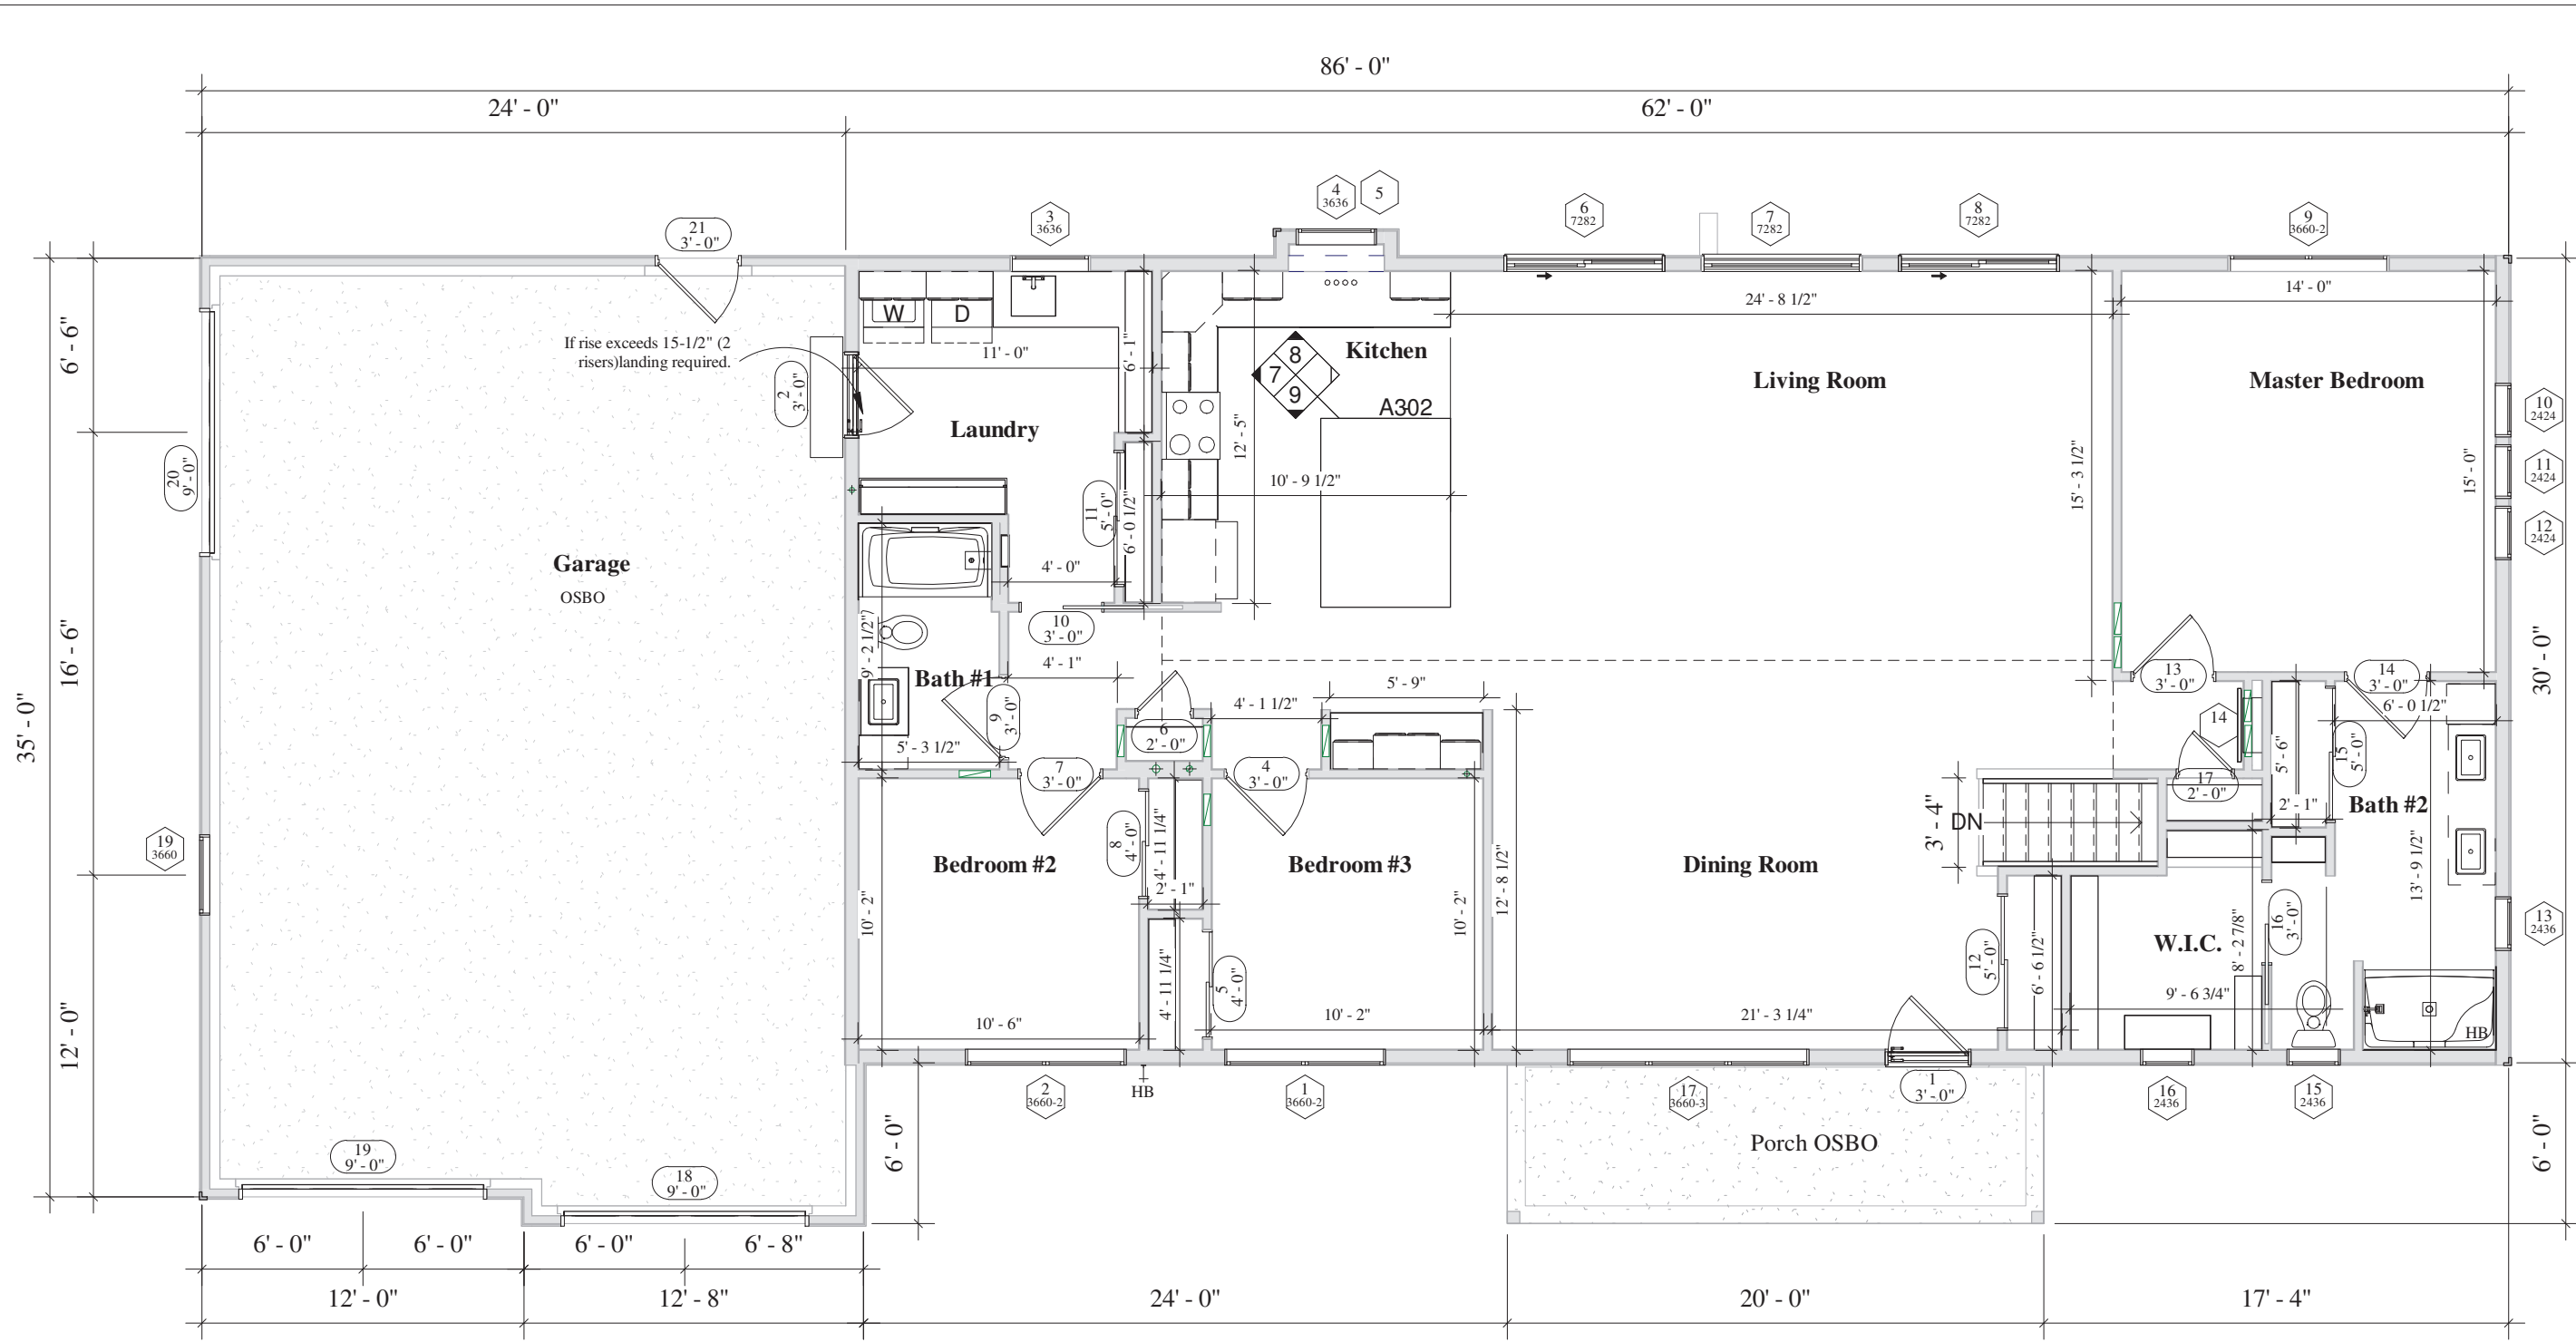

1 Floor Plan Porch and Garage
1 : 78

*Final
Production
Drawings*

WARDCRAFT HOMES 1-888-927-3272 (TOLL FREE)	
DATE: 04/16/21	
SCALE: AS NOTED	
DRAWN: CDK	
PROJECT: 5920-M	
SHEET: A101	
COPYRIGHT 2021	
The FLT-21-1S Residence Address: TBD	
WCH/Builder	
BY: REVISION DATE / DESCRIPTION	
CK 04/27/21 1st PRELIM	
CK 05/06/21 2nd Preliminary	
CK 05/13/21 Final CC	
pb 05/17/21 Floor frame only	
CK 05/17/21 Final	
CK 05/26/21 Production	
Supplier:	Date:
Homeowner:	Date:
Homeowner:	Date:

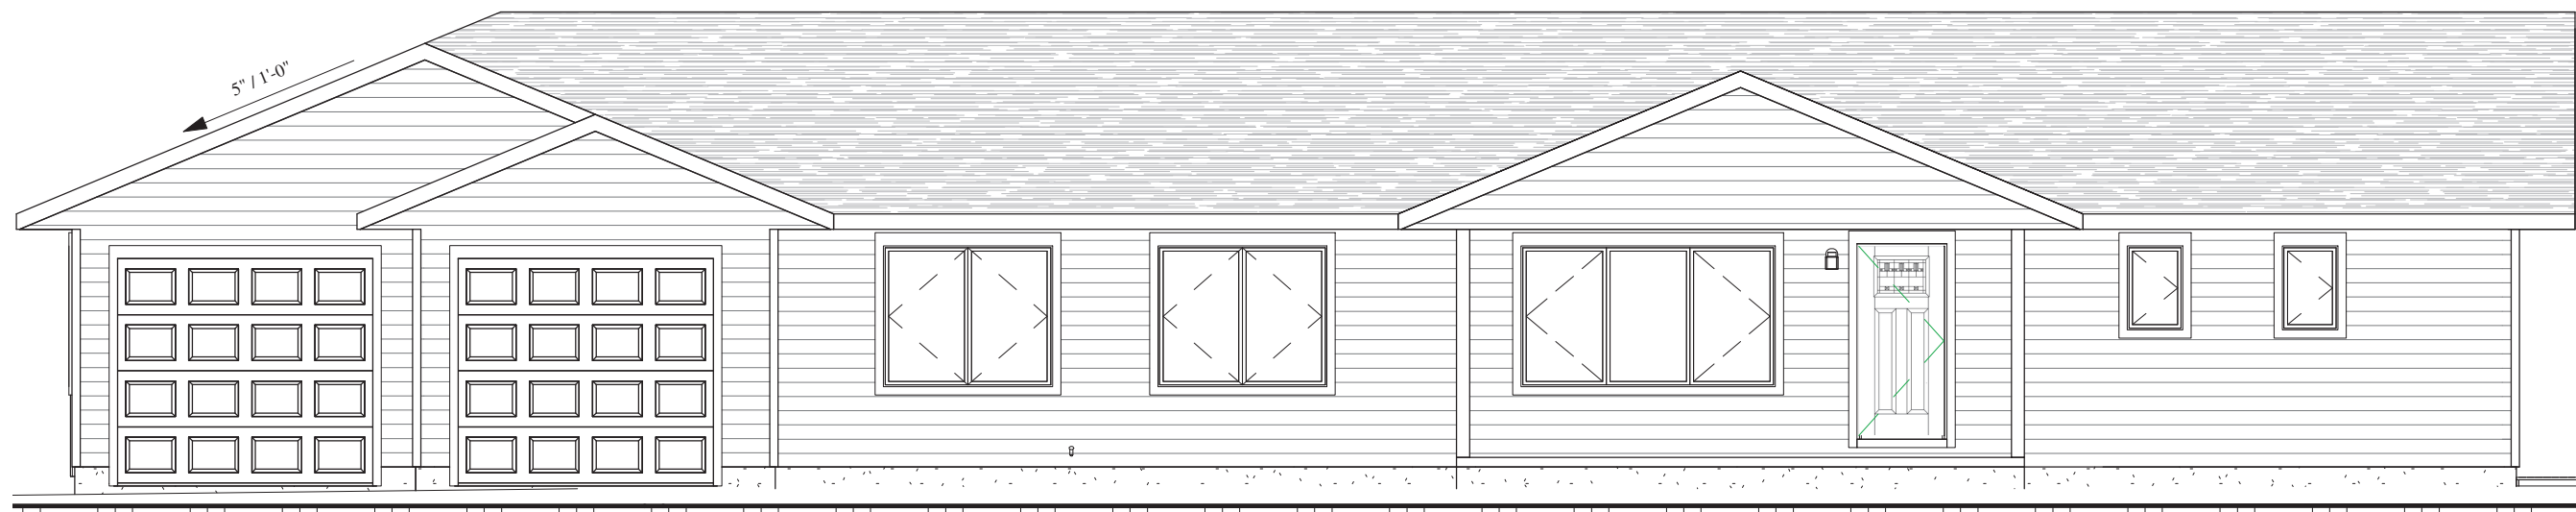

① Front
1 : 78

*Final
Production
Drawings*



② Rear
1 : 78

<p>WCH/Builder SUPPLIER</p>		<p>BY: CK 04/27/21 1st Prelim CK 05/06/21 2nd Preliminary CK 05/13/21 Final CC pb 05/17/21 Floor frame only CK 05/17/21 Final CK 05/26/21 Production</p>
<p>The FLT-21-1S Residence Address: TBD</p>		<p>Supplier: _____ Date: _____ Homeowner: _____ Date: _____ Homeowner: _____ Date: _____</p>
<p>THE SUPPLIER AND HOMEOWNER HAVE REVIEWED AND APPROVED: PRELIMINARY: THE FLOORPLAN & SUBMITTED REVISIONS AS NOTED. FLOORPLAN WILL BE FINALED UPON RECEIPT OF PRELIMINARY. FINAL: THE FINAL FLOORPLAN FOR PRODUCTION.</p>		
<p>WARDCRAFT HOMES 1-888-927-3272 (TOLL FREE)</p>		
<p>DATE: 04/16/21 SCALE: AS NOTED DRAWN: CDK PROJECT: 5920-M SHEET: A200 COPYRIGHT 2021</p>		