



Production

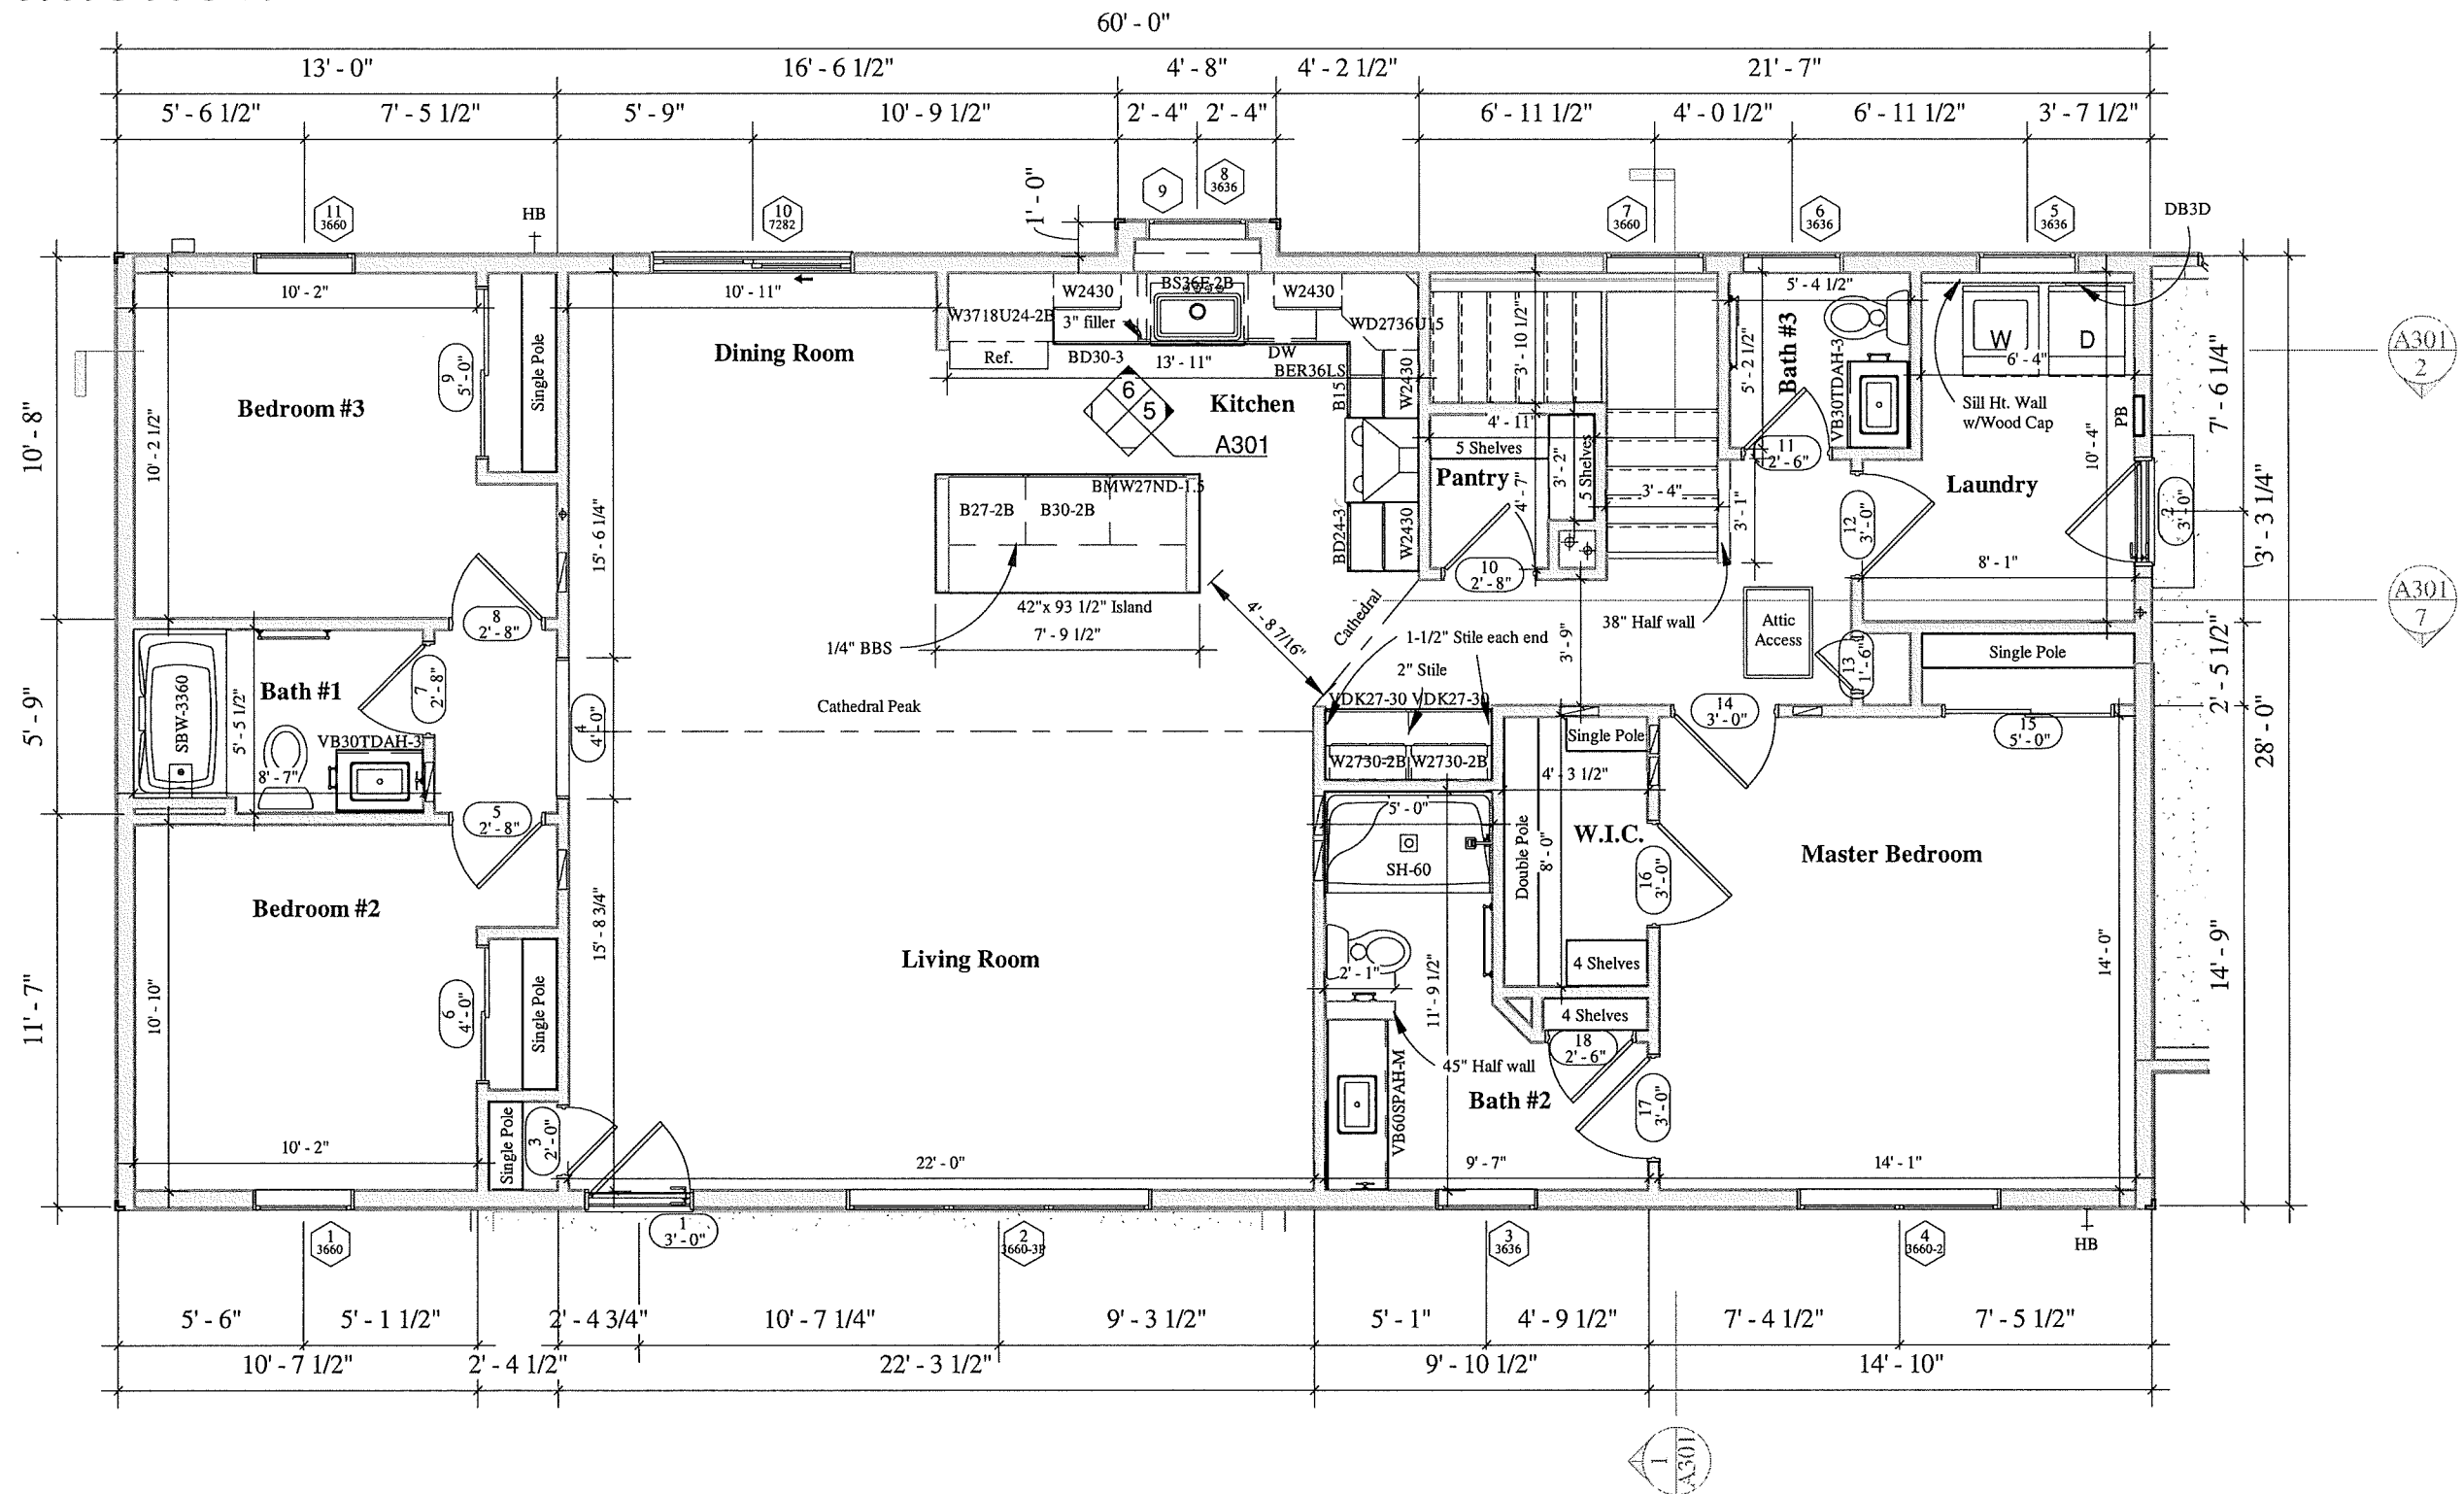


1 Floor Plan Module
3/16" = 1'-0"

BY		REVISION DATE / DESCRIPTION	
PB		05/06/21	Final cc
PB		06/07/21	Final
The McPherson MCP-21-1S Address TBD THE SUPPLIER AND HOMEOWNER HAVE REVIEWED AND APPROVED. PRELIMINARY: THE FLOORPLAN & SUBMITTED REVISIONS AS NOTED. FLOORPLAN WILL BE FINALED UPON RECEIPT OF PRELIMINARY. FINAL: THE FINAL FLOORPLAN FOR PRODUCTION.			
WCH/Builder		Supplier:	Date:
SUPPLIER		Homeowner:	Date:
Date:		Homeowner:	Date:
Date:		Homeowner:	Date:
DATE: 05/03/21		SCALE: AS NOTED	
DRAWN: psb		PROJECT: 5937-C	
SHEET		A100	
COPYRIGHT 2021			

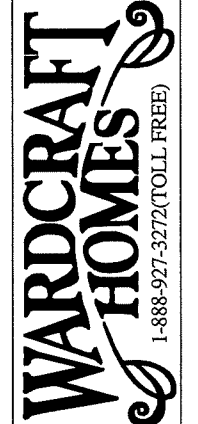


Production

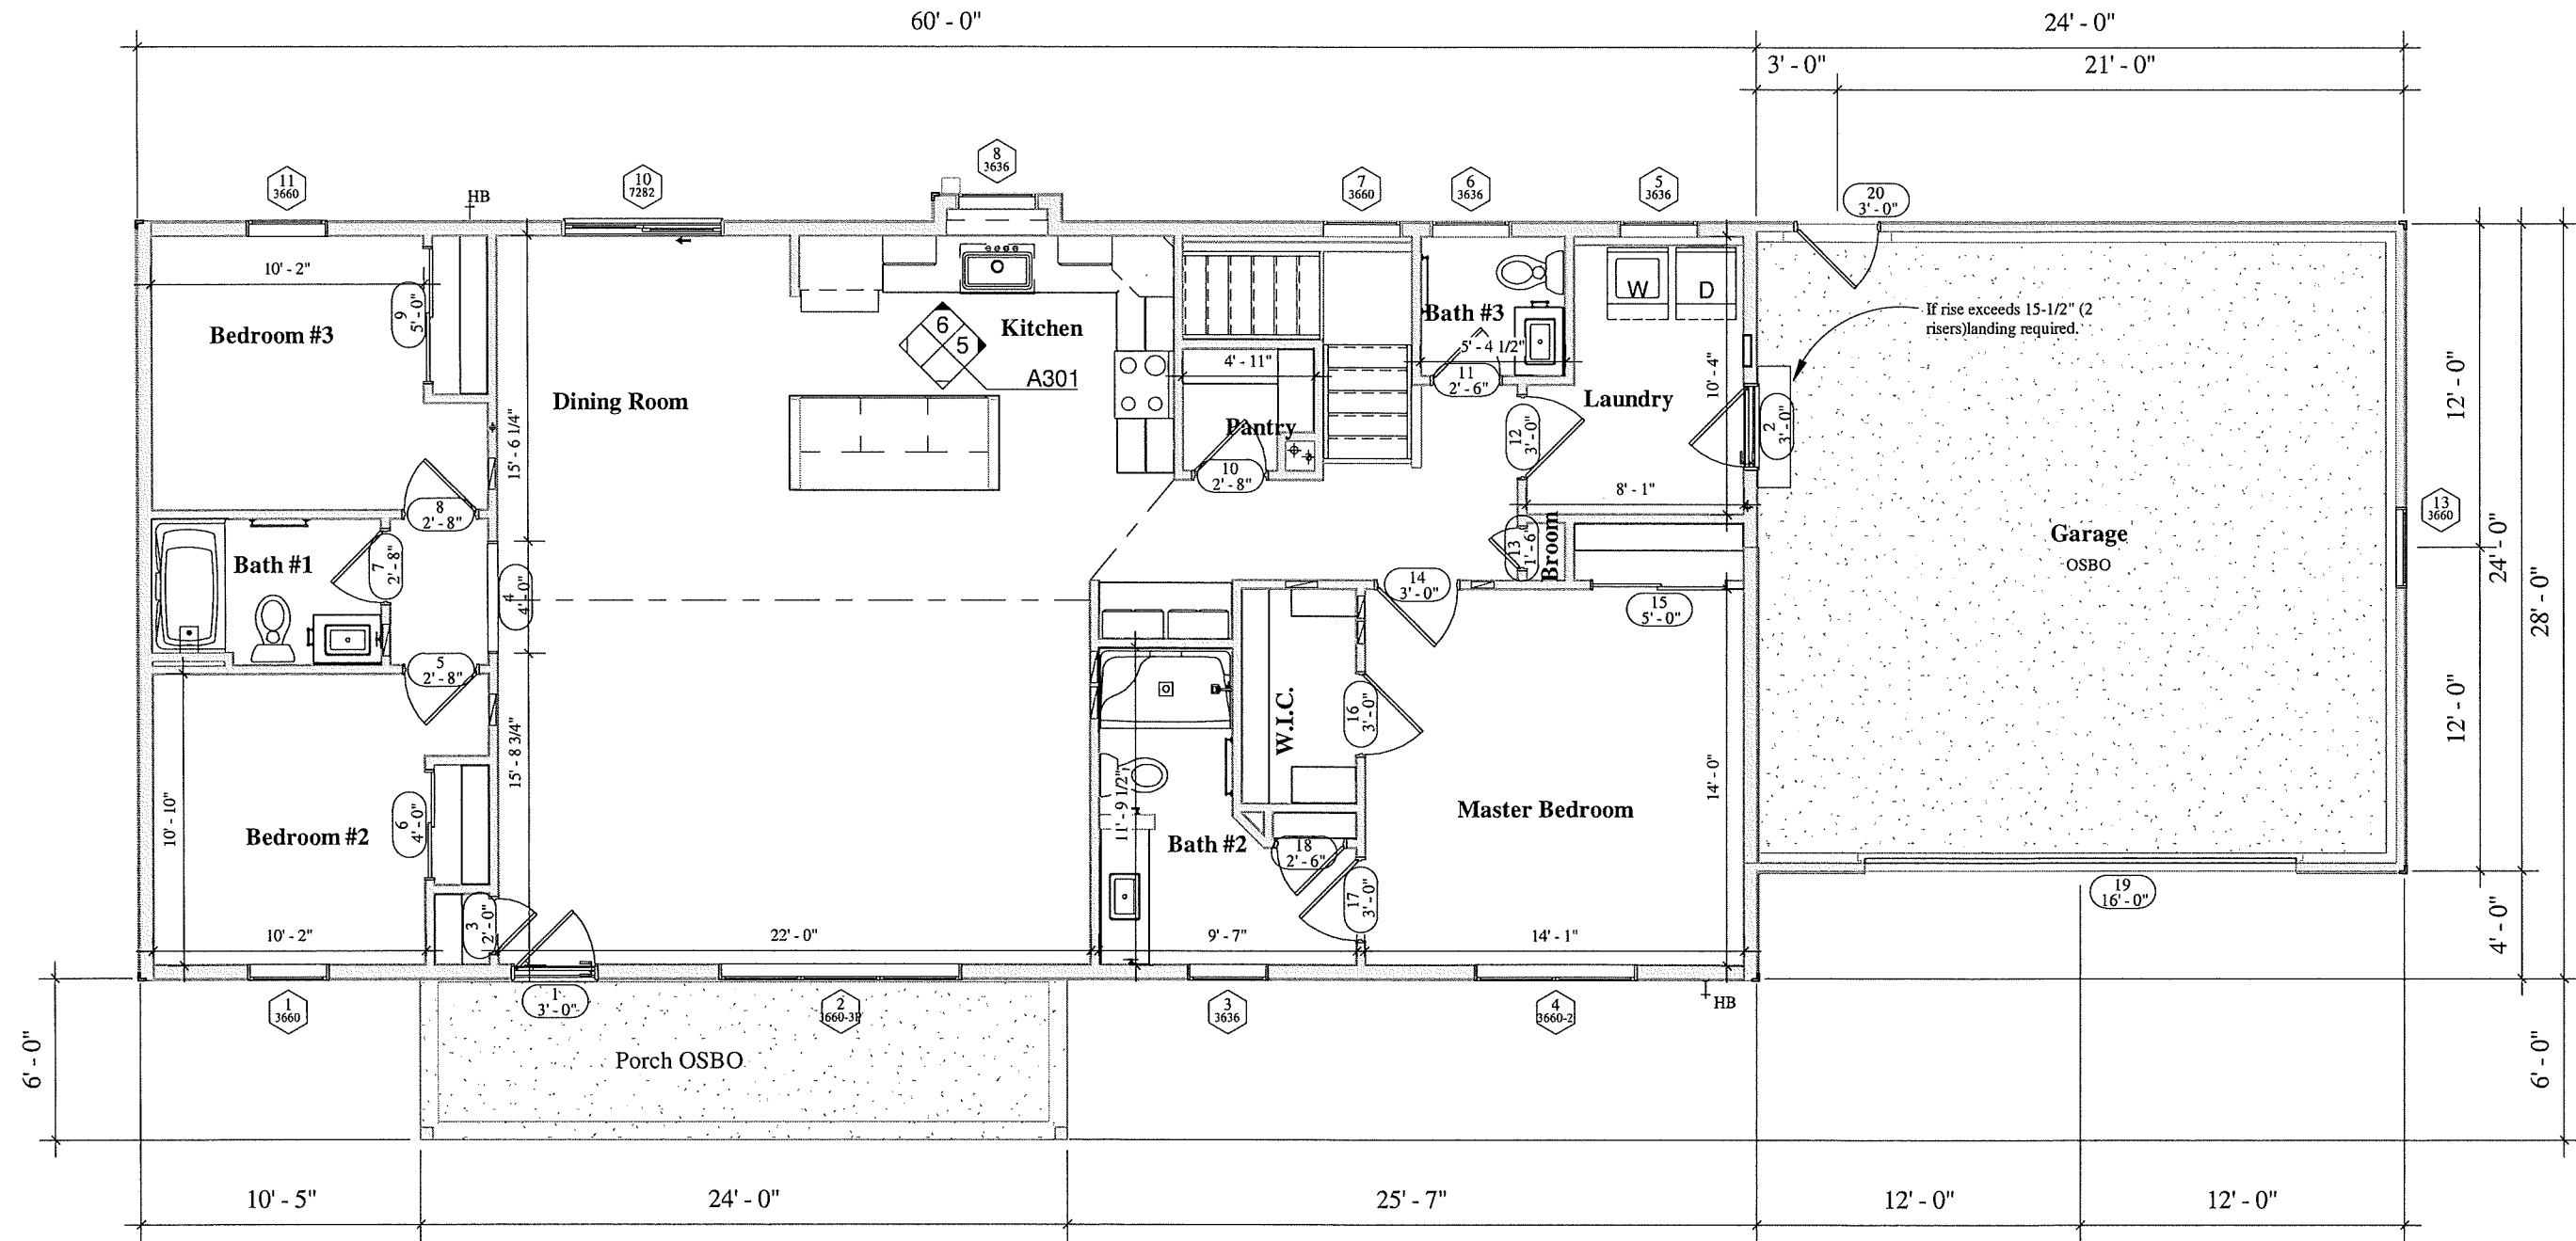

① Floor Plan Porch and Garage
1 : 78

BY		REVISION DATE / DESCRIPTION
PB	05/03/21	Final cc
PB	06/07/21	Final
The McPherson MCP-21-1S		WCH/Builder
Address TBD		SUPPLIER
THE SUPPLIER AND HOMEOWNER HAVE REVIEWED AND APPROVED. PRELIMINARY: THE FLOORPLAN & SUBMITTED REVISIONS AS NOTED. FLOORPLAN WILL BE FINAL UPON RECEIPT OF PRELIMINARY. FINAL: THE FINAL FLOORPLAN FOR PRODUCTION.		Supplier: _____ Date: _____ Homeowner: _____ Date: _____ Homeowner: _____ Date: _____
WARD CRAFT HOMES 1-888-927-3272 (TOLL FREE)		
DATE: 05/03/21		
SCALE: AS NOTED		
DRAWN: psb		
PROJECT: 5937-C		
SHEET: A101		
COPYRIGHT 2021		

Production

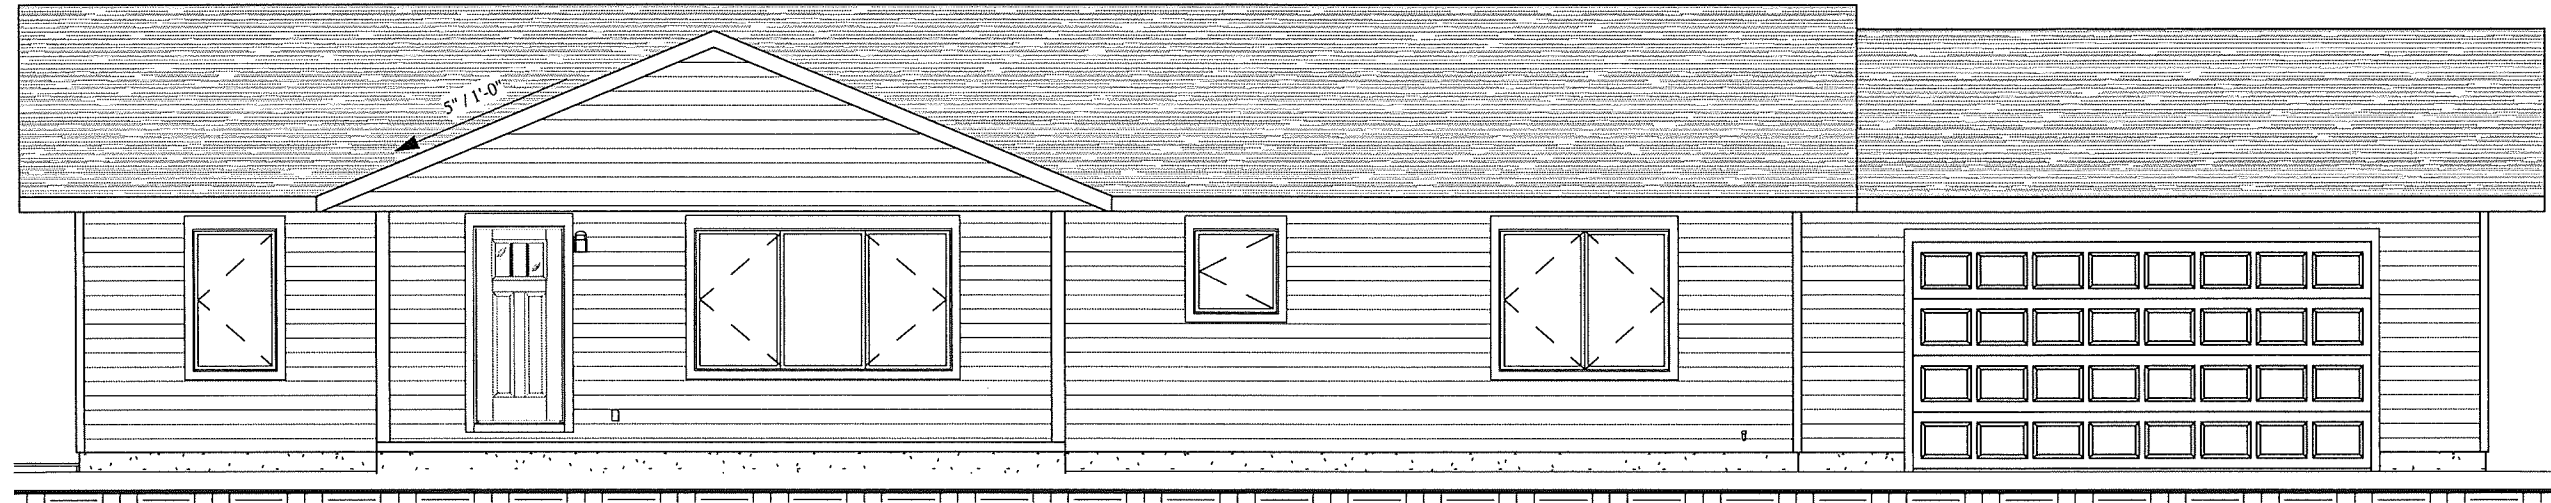

① Front
1:78



② Rear
1:78

BY		REVISION DATE / DESCRIPTION
PB		05/06/21 Final cc
PB		06/07/21 Final
WCH/Builder		
SUPPLIER		
Supplier:		Date:
Homeowner:		Date:
Homeowner:		Date:
Homeowner:		Date:

The McPherson MCP-21-IS
Address TBD

THE SUPPLIER AND HOMEOWNER HAVE REVIEWED AND APPROVED:
 PRELIMINARY: THE FLOORPLAN & SUBMITTED REVISIONS AS NOTED.
 FLOORPLAN WILL BE FINALED UPON RECEIPT OF PRELIMINARY.
 FINAL: THE FINAL FLOORPLAN FOR PRODUCTION.

WARD CRAFT HOMES
 1-888-927-3272 (TOLL FREE)

DATE: 05/03/21
 SCALE: AS NOTED
 DRAWN: psb
 PROJECT: 5937-C
 SHEET: A200
 COPYRIGHT 2021