

1 Floor Plan Module  
3/16" = 1'-0"

**The Hanover II HNI-21-1S**  
Address TBD

**WCH/Builder**  
SUPPLIER


DATE: 05/07/21  
SCALE: AS NOTED  
DRAWN: psb  
PROJECT: 5938-C  
SHEET: A100  
COPYRIGHT 2021

REVISION DATE / DESCRIPTION  
BY: PB 05/07/21 Final CC  
PB 06/29/21 Final


APPROVED: PRELIMINARY: THE FLOORPLAN & SUBMITTED REVISIONS AS NOTED. FLOORPLAN WILL BE FINALED UPON RECEIPT OF PRELIMINARY. FINAL: THE FINAL FLOORPLAN FOR PRODUCTION.

Supplier: \_\_\_\_\_ Date: \_\_\_\_\_  
Homeowner: \_\_\_\_\_ Date: \_\_\_\_\_  
Homeowner: \_\_\_\_\_ Date: \_\_\_\_\_



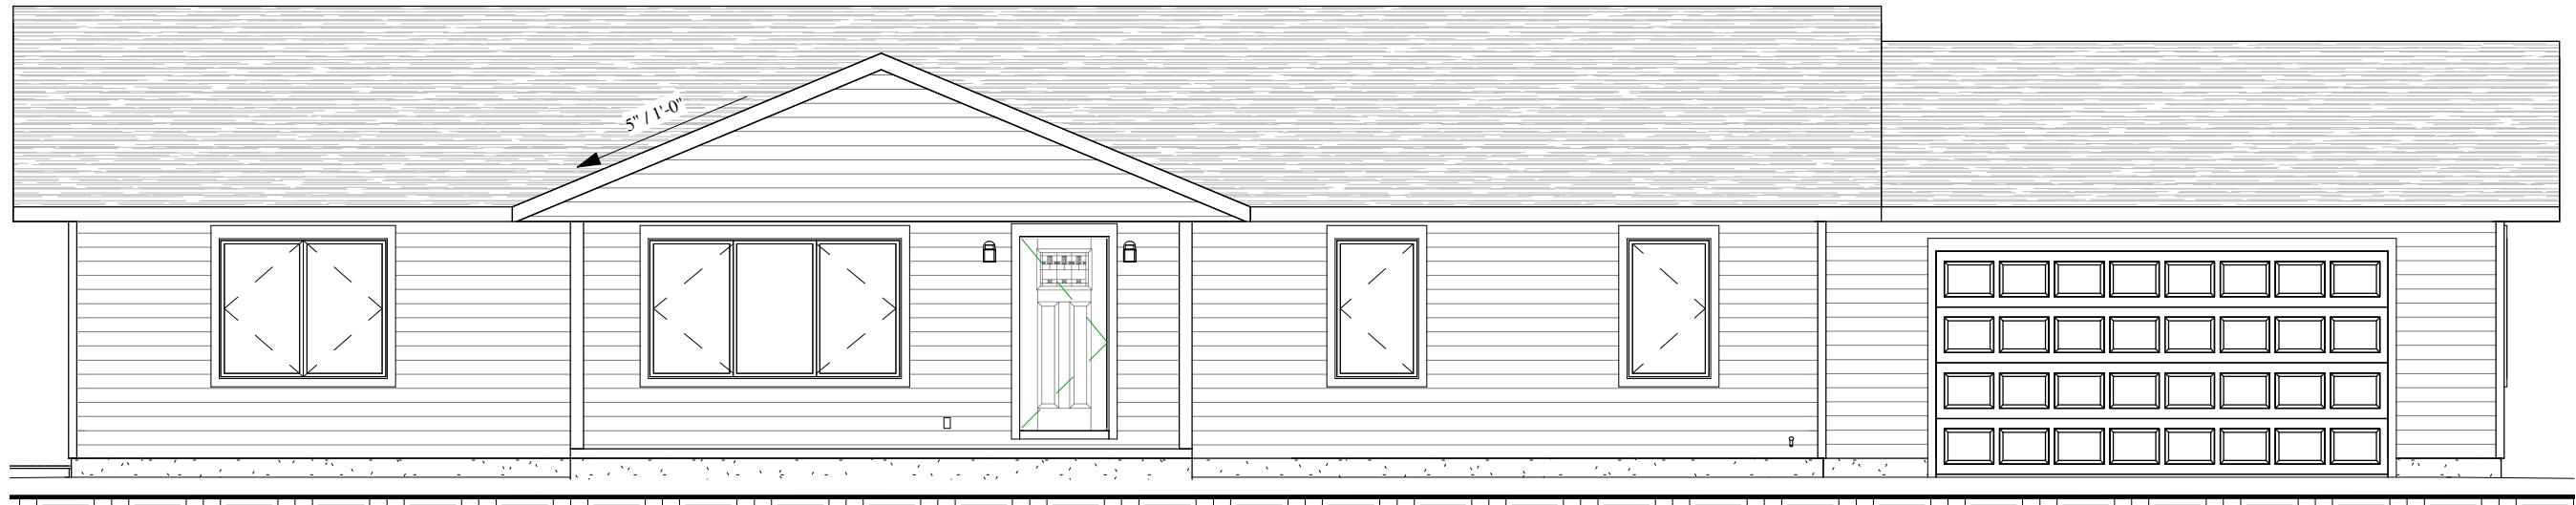

① Front  
1 : 78

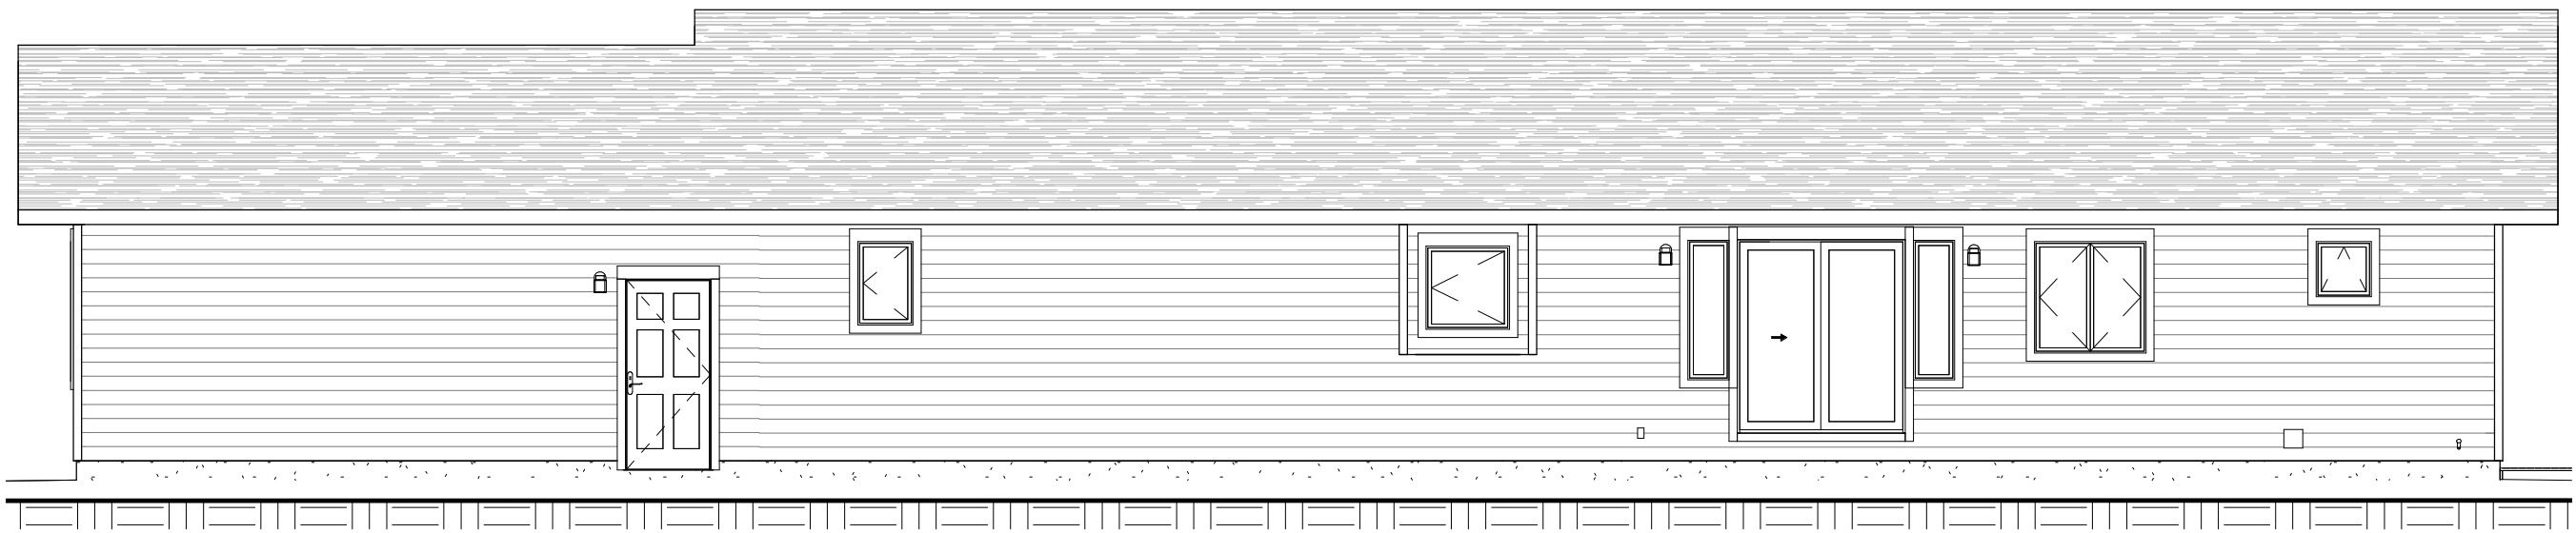

② Rear  
1 : 78

BY	REVISION DATE / DESCRIPTION
PB	05/07/21 Final CC
PB	06/29/21 Final

WCH/Builder  
SUPPLIER


The Hanover II HNII-21-1S  
Address: TBD

Supplier: \_\_\_\_\_ Date: \_\_\_\_\_  
Homeowner: \_\_\_\_\_ Date: \_\_\_\_\_  
Homeowner: \_\_\_\_\_ Date: \_\_\_\_\_

THE SUPPLIER AND HOMEOWNER HAVE REVIEWED AND APPROVED:  
PRELIMINARY: THE FLOORPLAN & SUBMITTED REVISIONS AS NOTED.  
FLOORPLAN WILL BE FINALED UPON RECEIPT OF PRELIMINARY.  
FINAL: THE FINAL FLOORPLAN FOR PRODUCTION.



DATE: 05/07/21  
SCALE: AS NOTED  
DRAWN: psb  
PROJECT: 5938-C  
SHEET A200  
COPYRIGHT 2021

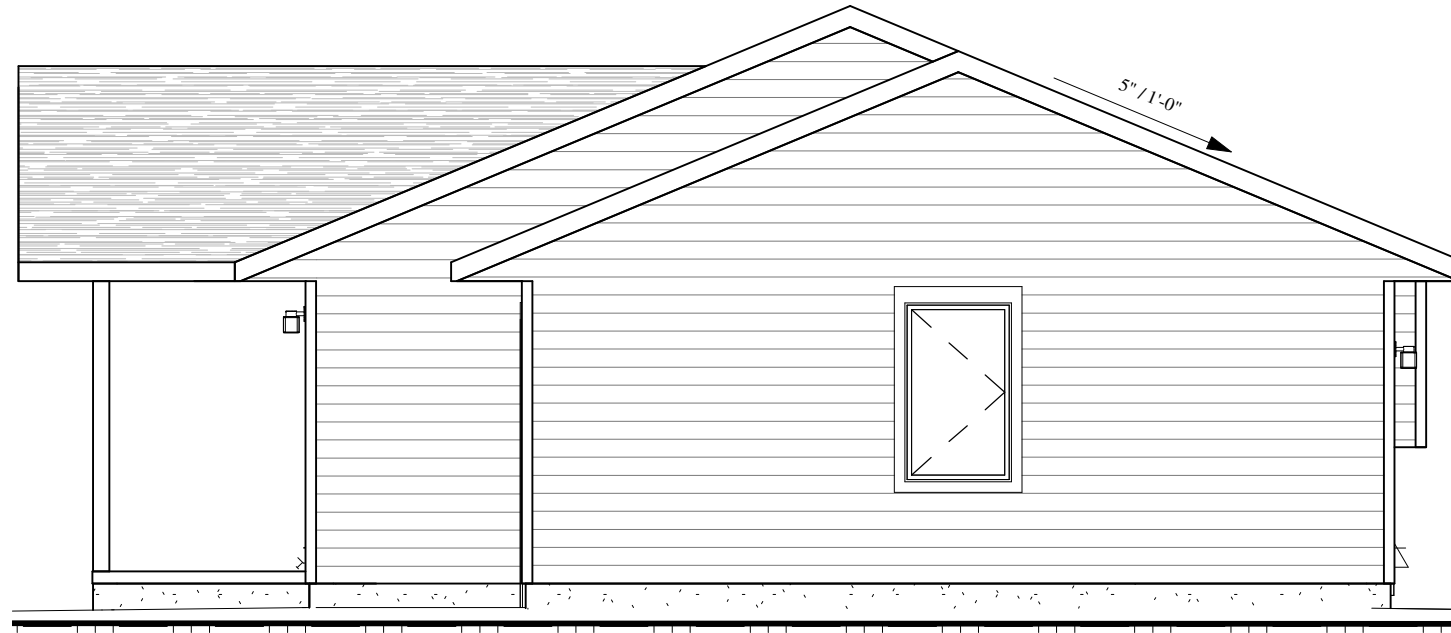

① Right  
3/16" = 1'-0"



② Left  
3/16" = 1'-0"

BY	REVISION DATE / DESCRIPTION
PB	05/07/21 Final CC
PB	06/29/21 Final
...	...
...	...
...	...
...	...
...	...
...	...
...	...
...	...

**WCH/Builder**  
SUPPLIER

**The Hanover II HNII-21-1S**  
Address: TBD

THE SUPPLIER AND HOMEOWNER HAVE REVIEWED AND APPROVED:  
PRELIMINARY: THE FLOORPLAN & SUBMITTED REVISIONS AS NOTED.  
FLOORPLAN WILL BE FINALED UPON RECEIPT OF PRELIMINARY.  
FINAL: THE FINAL FLOORPLAN FOR PRODUCTION.

Supplier: \_\_\_\_\_ Date: \_\_\_\_\_  
Homeowner: \_\_\_\_\_ Date: \_\_\_\_\_  
Homeowner: \_\_\_\_\_ Date: \_\_\_\_\_



DATE: 05/07/21  
SCALE: AS NOTED  
DRAWN: psb  
PROJECT: 5938-C  
SHEET: A201  
COPYRIGHT 2021