


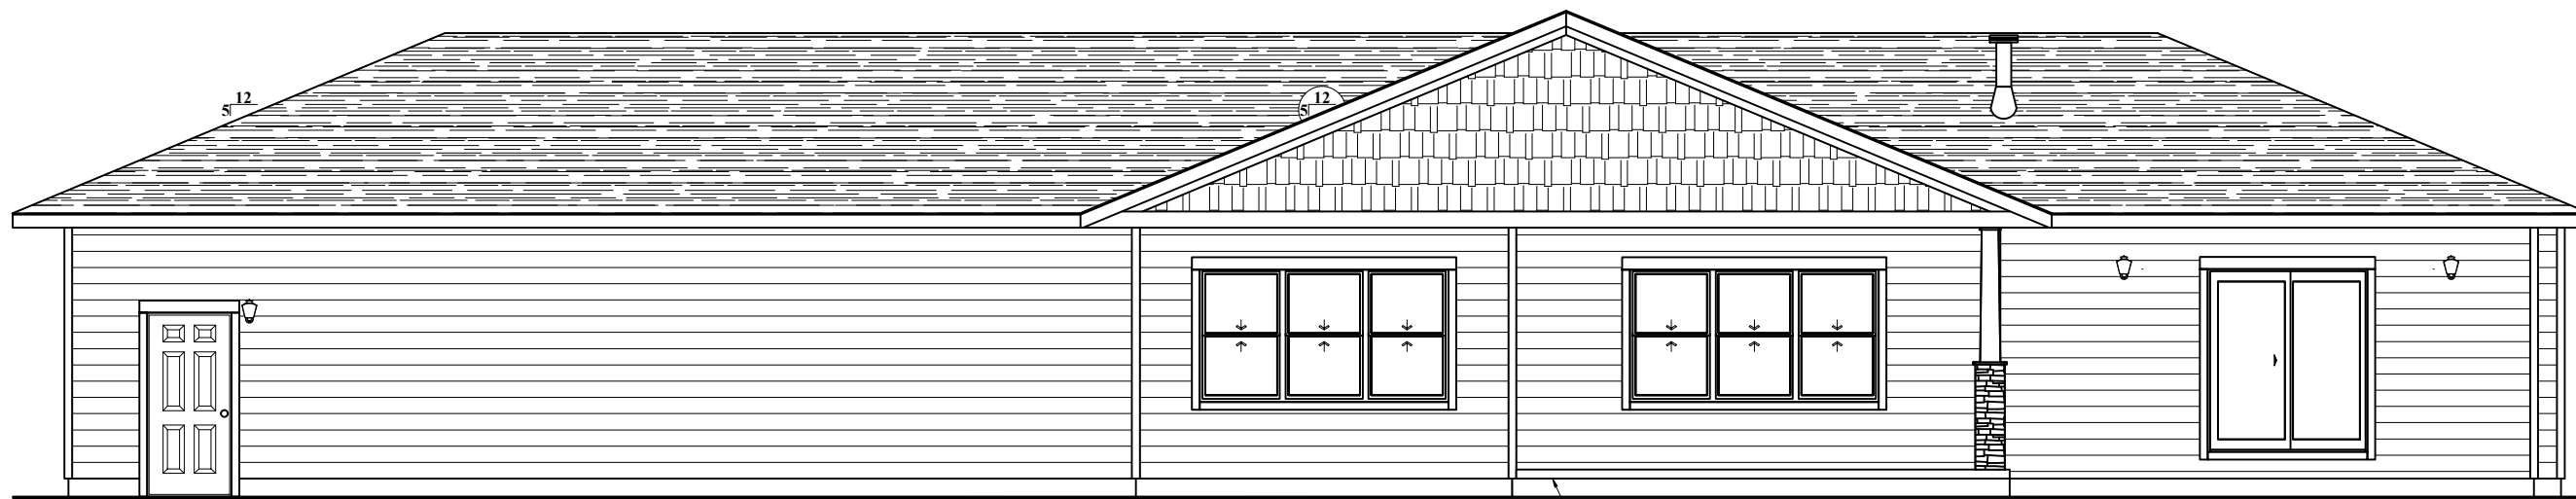

## FRONT ELEVATION

GARAGE, DRIVEWAYS, SIDEWALKS, PORCHES, INSTALLATION, MATERIALS, SPAN OF COLUMNS & BALUSTERS TO BE DETERMINED & VERIFIED BY OTHERS ON SITE.



—PORCH ON SITE, BY WCH INDEPENDENT CONTRACTOR

## REAR ELEVATION

GARAGE, DRIVEWAYS, SIDEWALKS, PORCHES, INSTALLATION, MATERIALS, SPAN OF COLUMNS & BALUSTERS TO BE DETERMINED & VERIFIED BY OTHERS ON SITE.


#	BY	REVISION
	C1 > RP	5-20-2016 REVISIONS PER C0#7-14
	C2 > RP	5-20-2016 REVISIONS PER C0#15-23
	C3 > RP	8-3-2016 REVISIONS PER C0#33-37

**WARD CRAFT**  
**HOMES**  
 1-888-927-3272 (TOLL FREE)

DATE:  
 SCALE: N.T.S.  
 DRAWN: RP  
 PROJECT:  
**#5510**  
 SHEET

**A1**

COPYRIGHT 2016

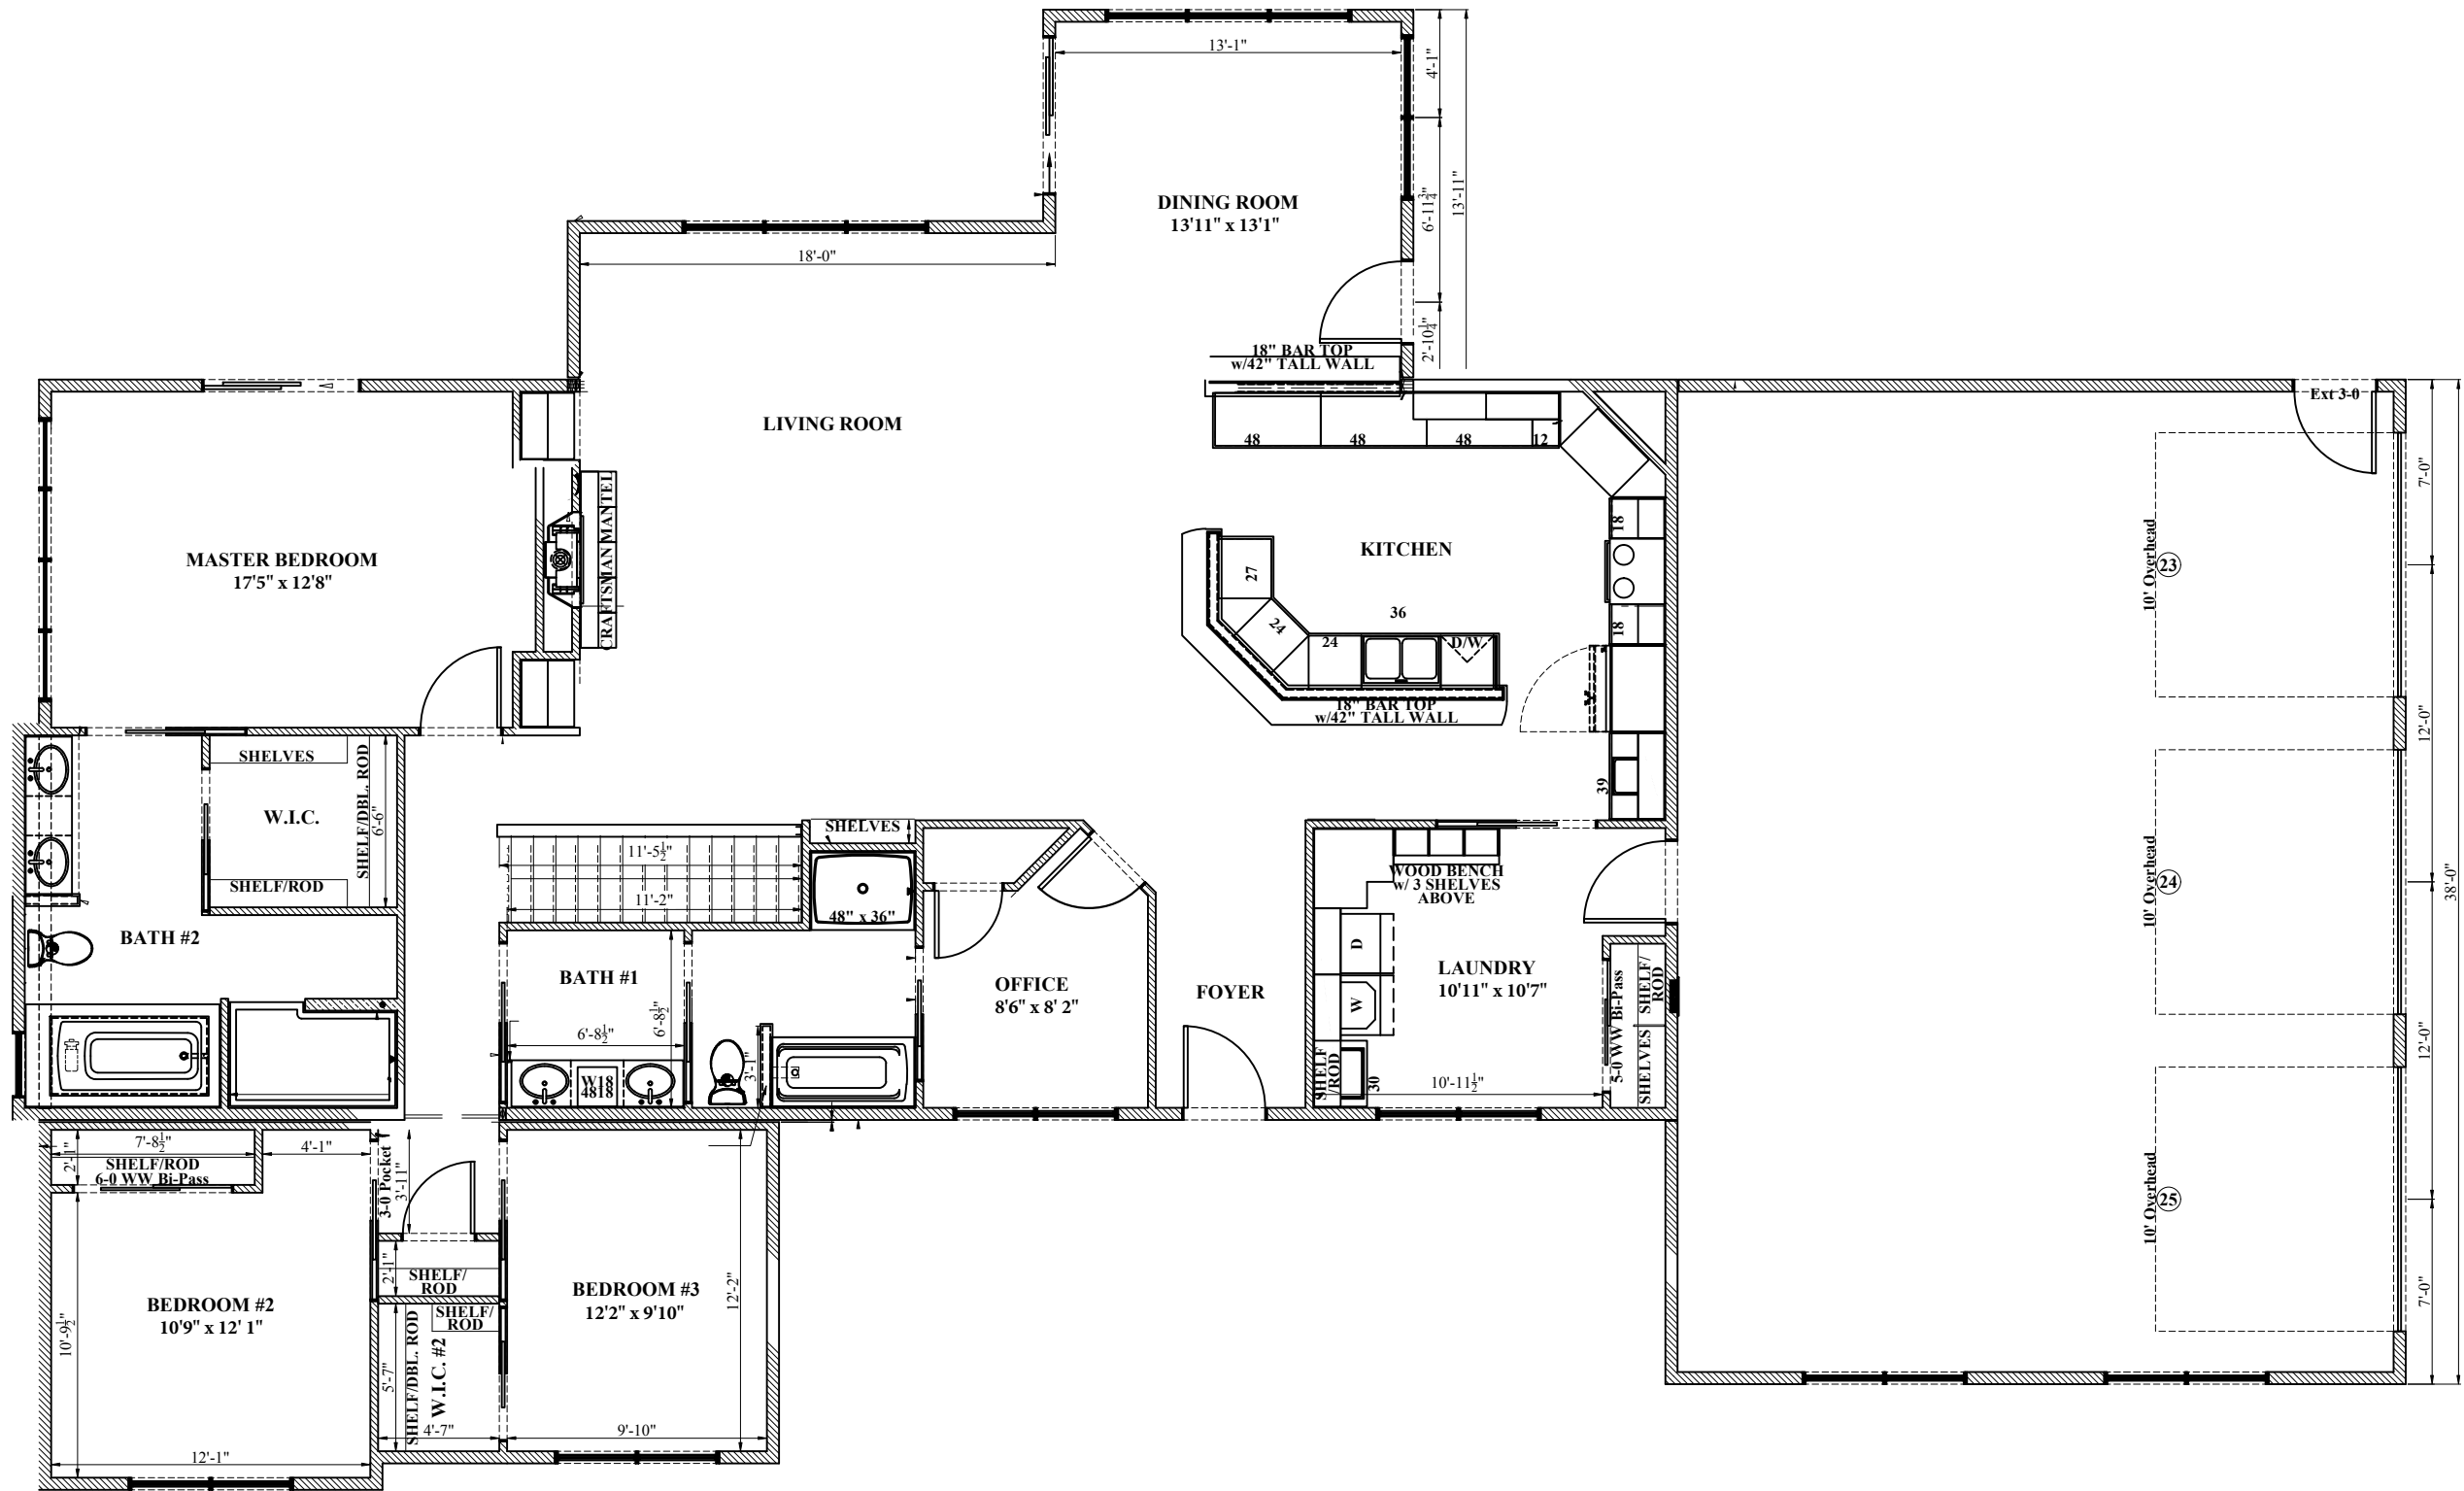

Brighton Variant FLOOR PLAN

#	BY	REVISION
C1	RP	5-20-2016 REVISIONS PER CO#7-14
C2	RP	5-25-2016 REVISIONS PER CO#15-23
C3	RP	8-3-2016 REVISIONS PER CO#33-37



DATE:  
 SCALE: N.T.S.  
 DRAWN: RP  
 PROJECT: #5510  
 SHEET

A2  
 COPYRIGHT 2016