

1 Floor Plan Module Web  
3/16" = 1'-0"

BY	REVISION DATE / DESCRIPTION
PB	09/03/24 Final

WCH/Builder  
SUPPLIER


The IWD-24-2S Residence  
Address: TBD

THE SUPPLIER AND HOMEOWNER HAVE REVIEWED AND APPROVED:  
PRELIMINARY: THE FLOORPLAN & SUBMITTED REVISIONS AS NOTED. Supplier: \_\_\_\_\_ Date: \_\_\_\_\_  
FLOORPLAN WILL BE FINALED UPON RECEIPT OF PRELIMINARY. Homeowner: \_\_\_\_\_ Date: \_\_\_\_\_  
FINAL: THE FINAL FLOORPLAN FOR PRODUCTION. Homeowner: \_\_\_\_\_ Date: \_\_\_\_\_



DATE: 02-12-24  
SCALE: AS NOTED  
DRAWN: PB  
PROJECT: 6085-M  
SHEET  
**WS**  
COPYRIGHT 2023



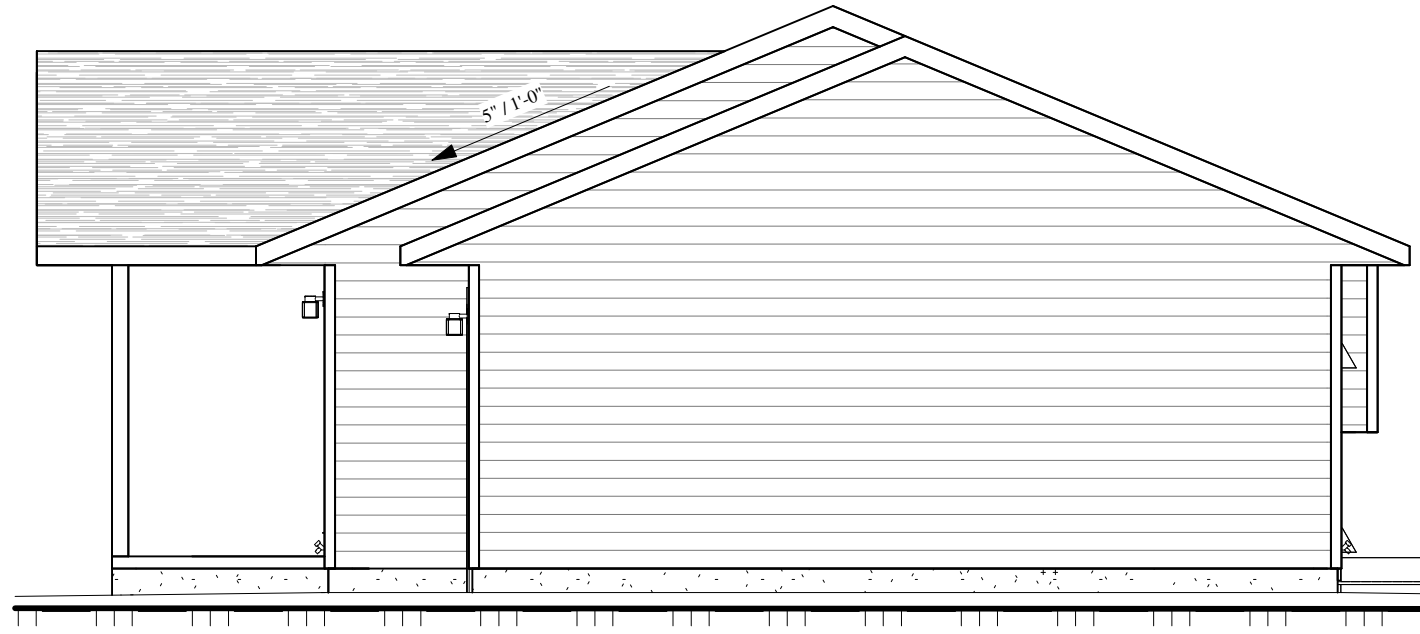

① Right  
3/16" = 1'-0"



② Left  
3/16" = 1'-0"

BY	REVISION DATE / DESCRIPTION
PB	09/03/24 Final

WCH/Builder  
SUPPLIER

The IWD-24-2S Residence  
Address: TBD

THE SUPPLIER AND HOMEOWNER HAVE REVIEWED AND APPROVED:  
PRELIMINARY. THE FLOORPLAN & SUBMITTED REVISIONS AS NOTED. Supplier: \_\_\_\_\_ Date: \_\_\_\_\_  
FLOORPLAN WILL BE FINALED UPON RECEIPT OF PRELIMINARY. Homeowner: \_\_\_\_\_ Date: \_\_\_\_\_  
FINAL: THE FINAL FLOORPLAN FOR PRODUCTION. Homeowner: \_\_\_\_\_ Date: \_\_\_\_\_



DATE: 02-12-24  
SCALE: AS NOTED  
DRAWN: PB  
PROJECT: 6085-M  
SHEET: A201  
COPYRIGHT 2023