




Garage/Porch wiring completed by locally licensed Electrician. Wiring, outlets and fixtures are onsite by others.

PORCH BUILT BY WCH INDEPENDENT CONTRACTOR

FRONT ELEVATION

Scale: 3/16" = 1'-0"

Garage, drive ways, sidewalks, porches, installation, materials, span of columns & balusters to be determined & verified by others on site.

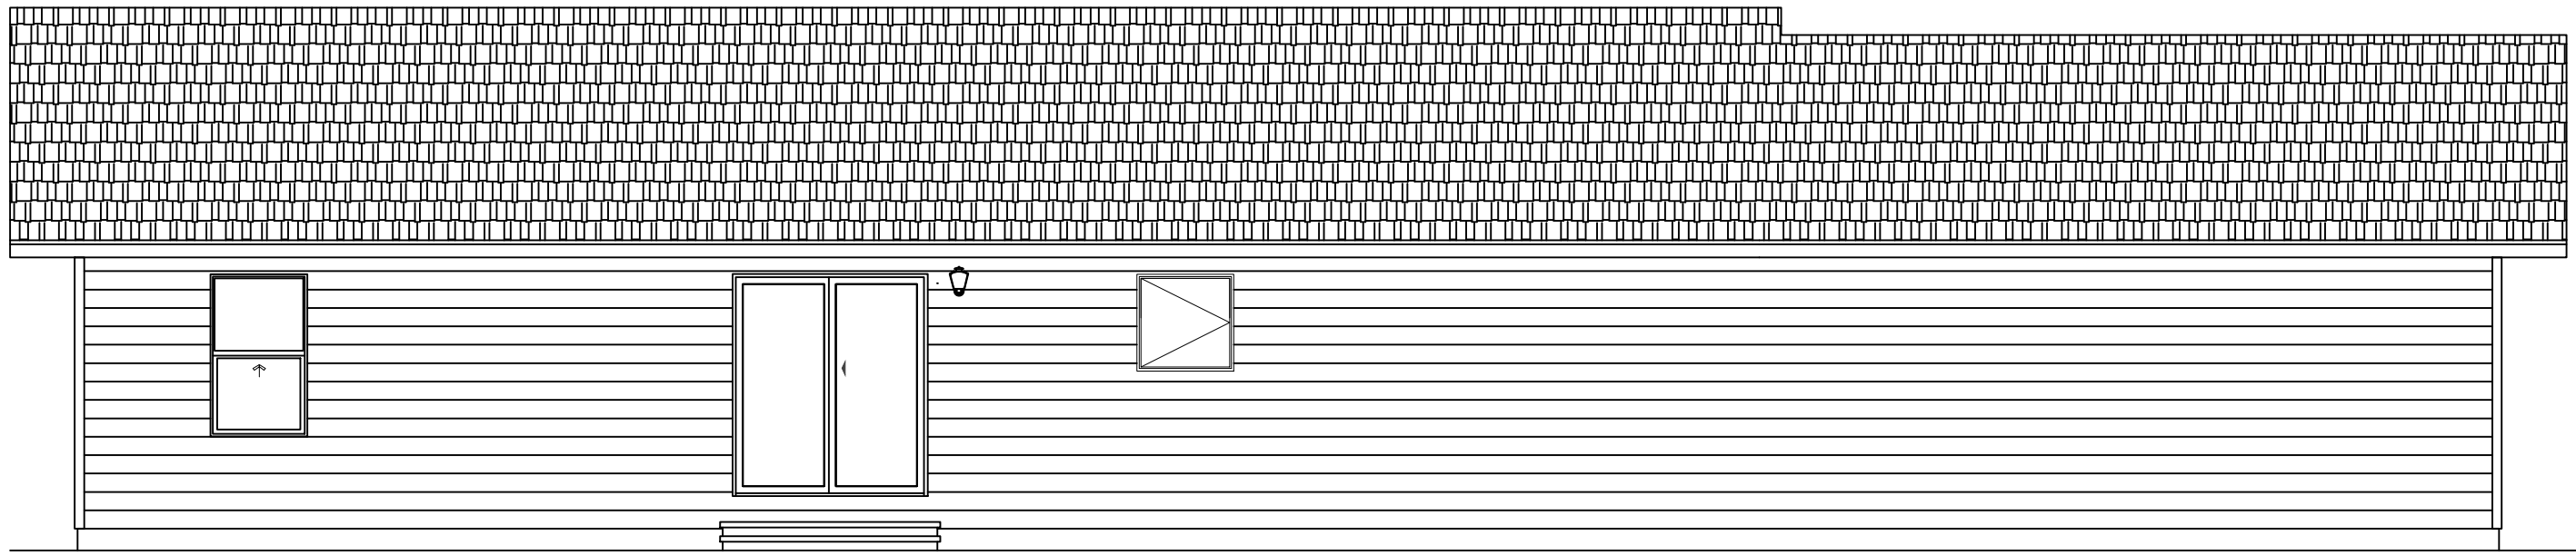

Garage, drive ways, sidewalks, porches, installation, materials, span of columns & balusters to be determined & verified by others on site.

REAR ELEVATION


Scale: 3/16" = 1'-0"

#	BY	REVISION DATE / DESCRIPTION
1	PL	10-02-17 FINAL
2	PL	10-10-17 SH-CO #2-4
3		
4		

Mod. Bridgeport II BP2-17-IS WCH/INVENTORY
 ADDRESS T.B.D.
 THE SUPPLIER AND HOMEOWNER HAVE REVIEWED AND APPROVED:
 PRELIMINARY: THE FLOORPLAN & SUBMITTED REVISIONS AS NOTED.
 FLOORPLAN WILL BE FINALED UPON RECEIPT OF PRELIMINARY.
 FINAL: THE FINAL FLOORPLAN FOR PRODUCTION.



DATE: 10/11/2017
 SCALE: AS NOTED
 DRAWN: PL
 PROJECT: 5662-C
 SHEET: A-1
 COPYRIGHT 2014

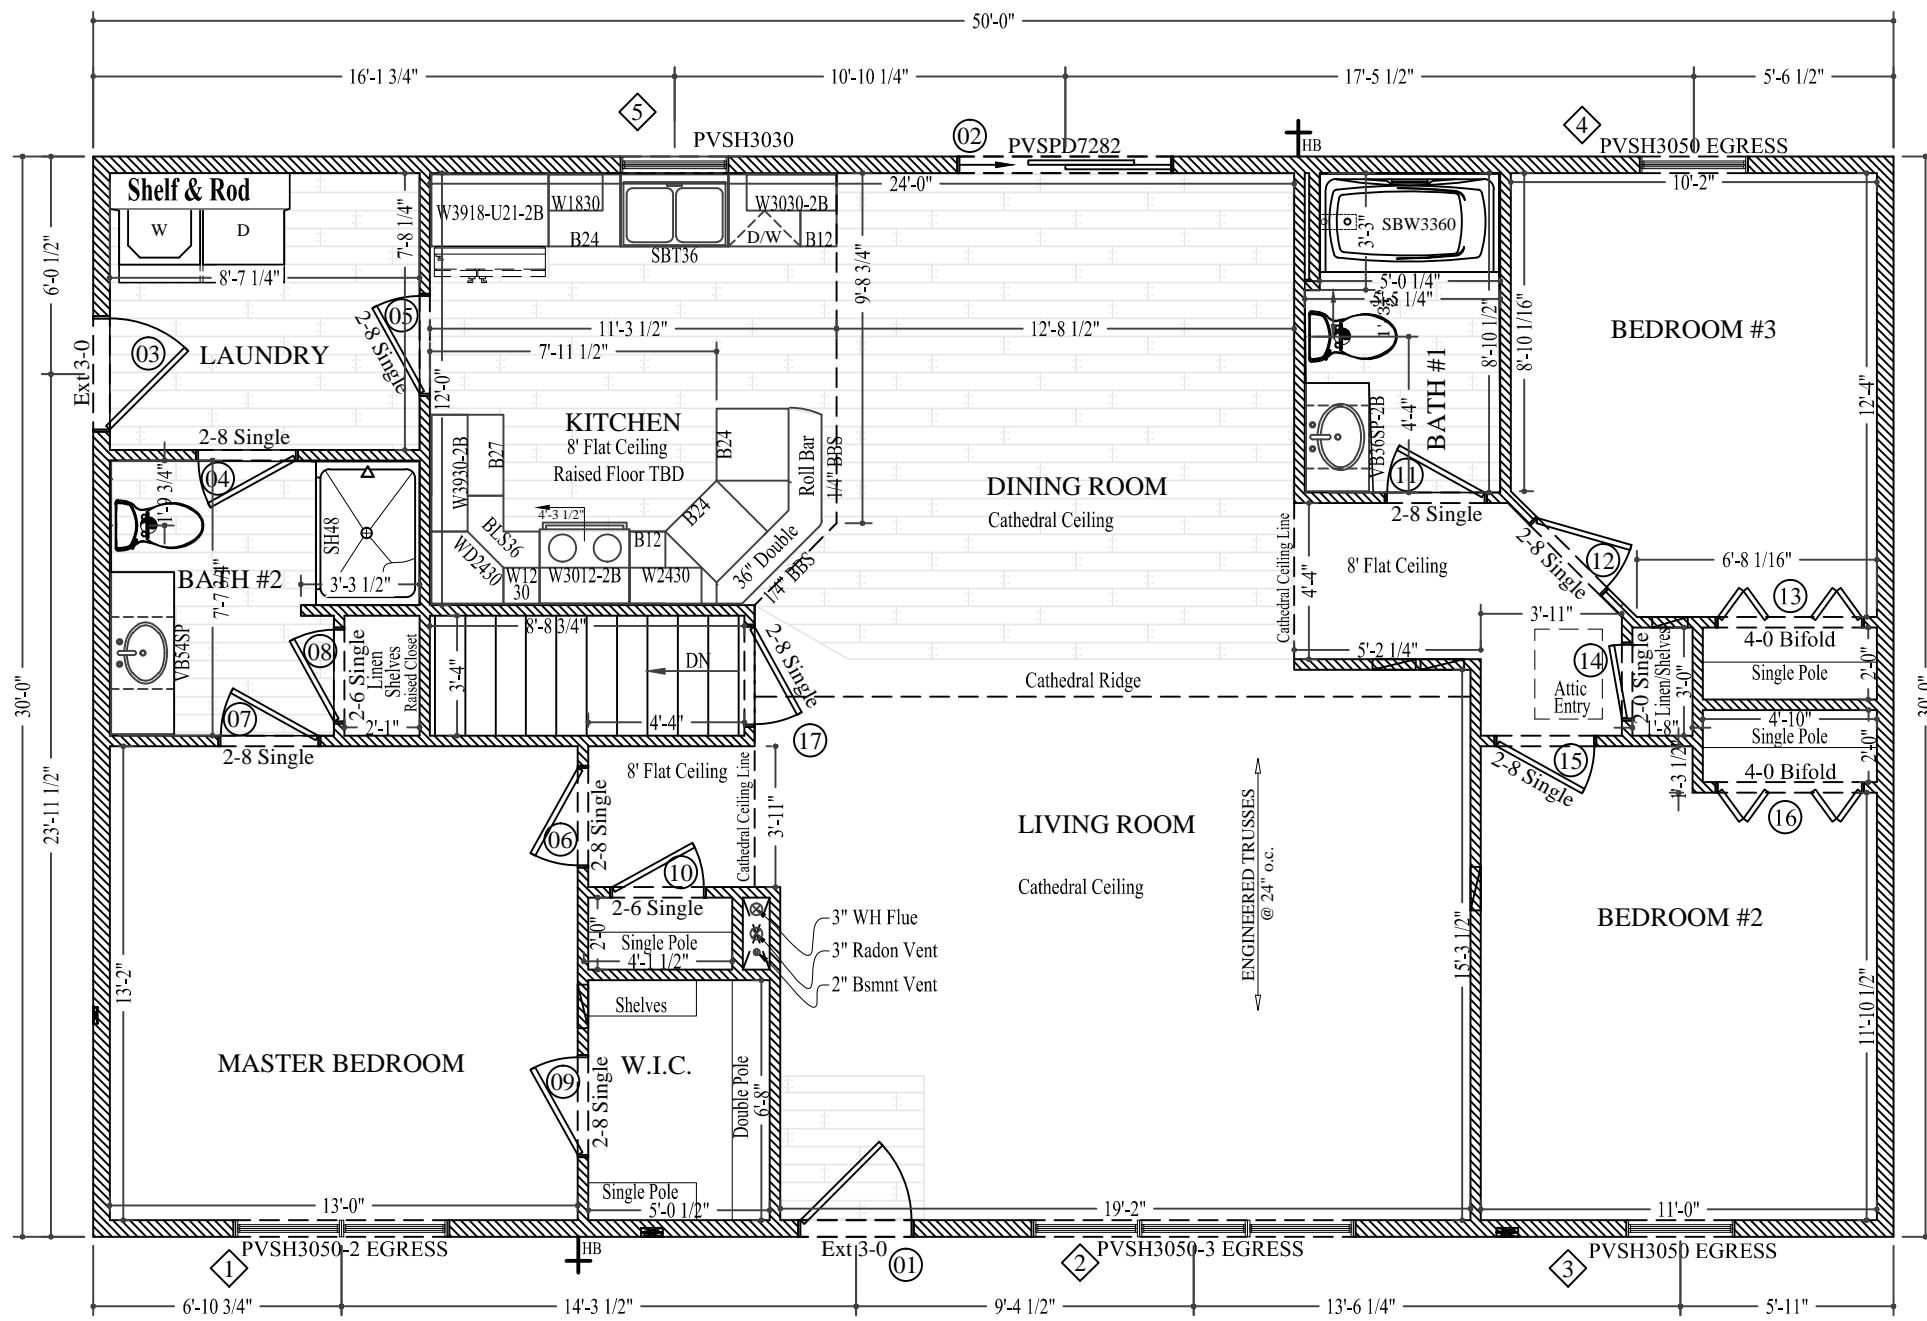

Indicates Extents of Floating Vinyl Flooring.

THESE PLANS MEET OR EXCEED THE FOLLOWING CODES:	
2015 IRC	
2017 NEC	
SEISMIC ZONE C	

SYMBOL LEGEND	
	WINDOW IDENTIFICATION
	DOOR IDENTIFICATION
	HOSE BIB
	FLUE PIPE

GENERAL FLOOR PLAN NOTES:

1. ALL DIMENSIONS U.N.O. ARE TO WOOD. NO DRYWALL, SIDING, O.S.B. OR FOAM IS INCLUDED.
2. EXTERIOR WALLS ARE 2x6 CONSTRUCTION U.N.O. INTERIOR WALLS ARE 2x4 CONSTRUCTION U.N.O.
3. ALL EXTERIOR WALLS WITH OPENINGS (WINDOWS, DOORS, ETC.) SHALL HAVE A (2)2x10 "BOX HEADER" U.N.O.
4. WARDCRAFT HOMES INC. WILL NOT BE RESPONSIBLE FOR ANY LEAKS THAT MAY OCCUR AFTER INSTALLING ANY PORCH/PATIO/DECK WITH IT'S FINISHED ELEVATION BEING LESS THAN 4" BELOW THE BOTTOM OF THE EXTERIOR DOOR THRESHOLD.

HOUSE FLOOR PLAN

Scale: 3/16"=1'-0"

- | | |
|-------------------------------|------------------------------|
| ABBREVIATIONS | ABBREVIATIONS |
| AFF = ABOVE FRAMED FLOOR | OC = ON CENTER |
| BTM = BOTTOM | OSB = ORIENTED STRAND BOARD |
| BSMT = BASEMENT | OSBO = ON SITE BY OTHERS |
| D = DRYER | PSL = PARALLEL STRAND LUMBER |
| DBL = DOUBLE | REF = REFRIGERATOR |
| DW = DISHWASHER | SG = SAFETY GLAZED |
| DN = DOWN | SGL = SINGLE |
| EXT = EXTERIOR | SW = SHEET ROCK WRAPPED |
| GLB = GLUE LAMINATED BEAM | TC = TRASH COMPACTOR |
| HDR = HEADER | TYP = TYPICAL |
| HH = HEADER HEIGHT | UNO = UNLESS NOTED OTHERWISE |
| INV = INVERTED | VL = VERSA-LAM |
| LVL = LAMINATED VENEER LUMBER | W = WASHER |
| | WW = WOOD WRAPPED |

#	BY	REVISION DATE / DESCRIPTION
1	PL	10-02-17 FINAL
2	PL	10-10-17 SH-CO #2-4

Mod. Bridgeport II BP2-17-IS WCH/INVENTORY

Supplier: _____ Date: _____
 Homeowner: _____ Date: _____
 Homeowner: _____ Date: _____

THE SUPPLIER AND HOMEOWNER HAVE REVIEWED AND APPROVED:
 PRELIMINARY: THE FLOORPLAN & SUBMITTED REVISIONS AS NOTED.
 FLOORPLAN WILL BE FINALED UPON RECEIPT OF PRELIMINARY.
 FINAL: THE FINAL FLOORPLAN FOR PRODUCTION.

WARDCRAFT HOMES
 1-888-927-3272 (TOLL FREE)

DATE: 10/11/2017
 SCALE: AS NOTED
 DRAWN: PL
 PROJECT: 5662-C
 SHEET: A-2a
 COPYRIGHT 2014