



# OPTION 3

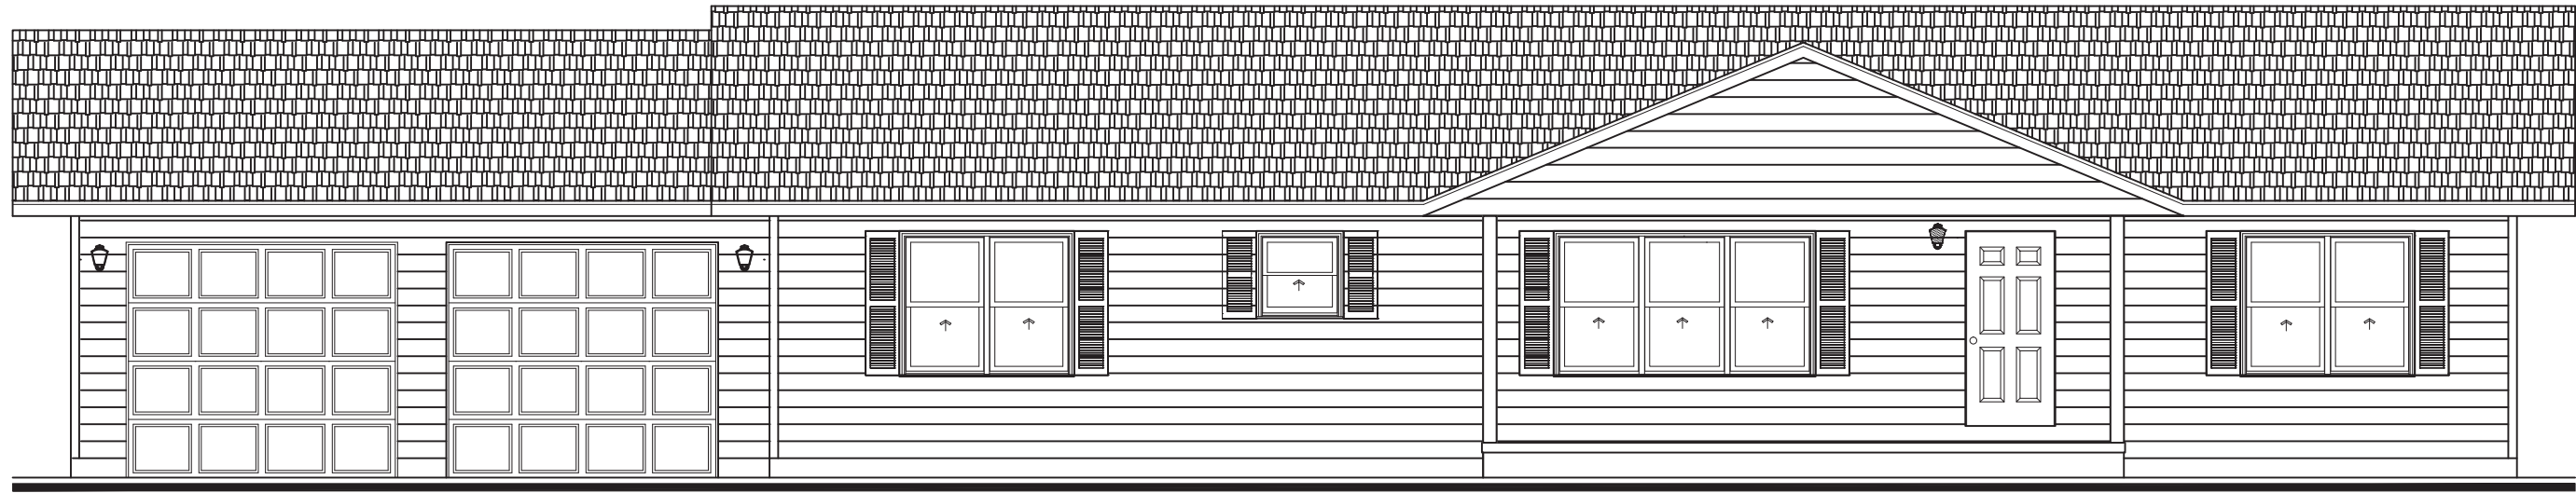

## FRONT ELEVATION

Scale: NTS

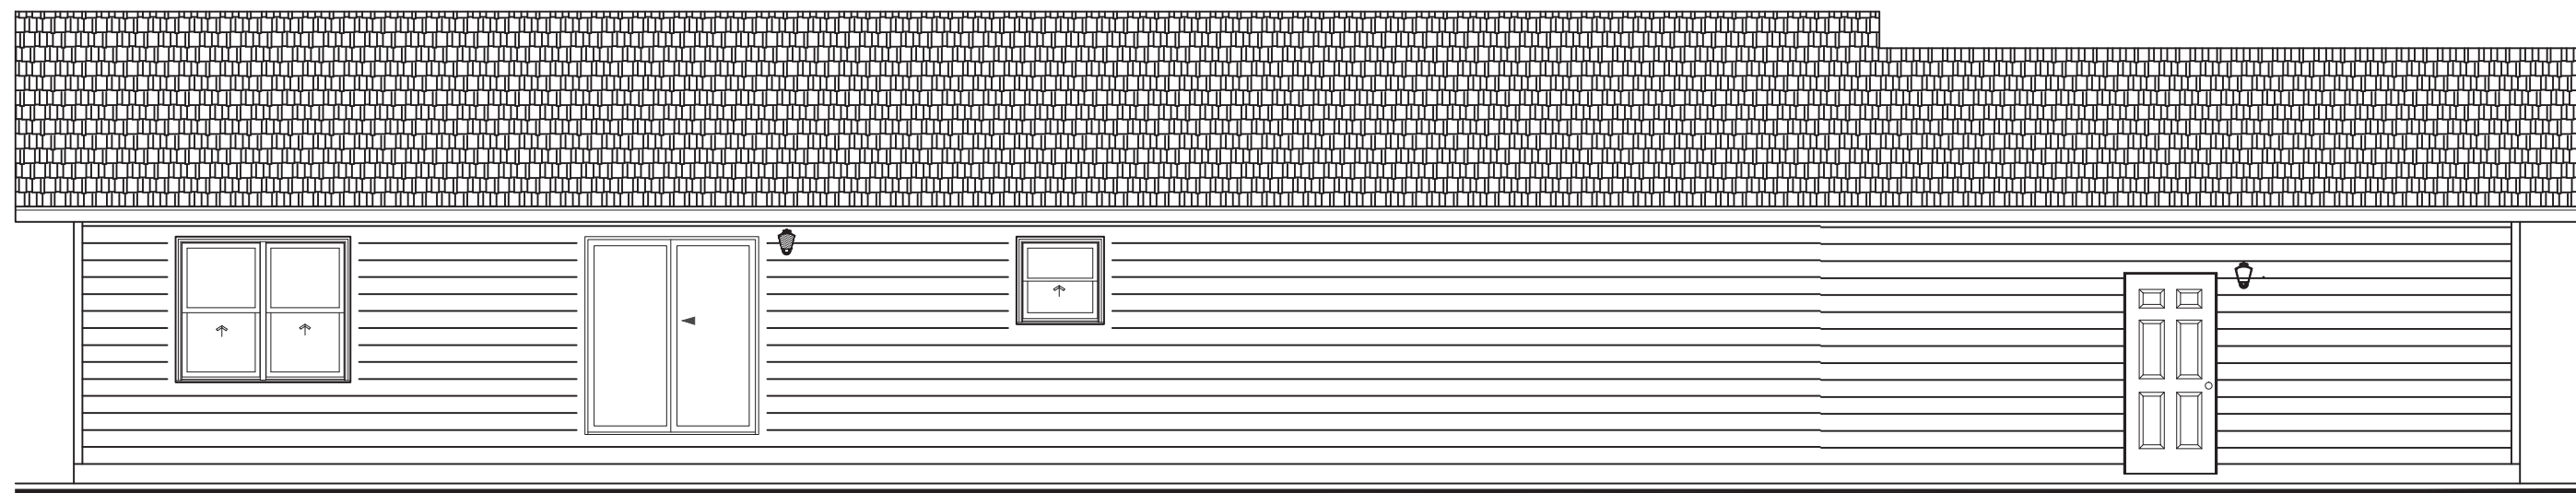

## REAR ELEVATION

Scale: NTS

#	BY	REVISION DATE / DESCRIPTION
R-1	PL	02-02-18 FINAL
R-2		
R-3		
R-4		

WCH/Inventory  
SUPPLIER

JM2860-R-17-1R-C  
ADDRESS

THE SUPPLIER AND HOMEOWNER HAVE REVIEWED AND APPROVED:  
PRELIMINARY: THE FLOORPLAN & SUBMITTED REVISIONS AS NOTED.  
FLOORPLAN WILL BE FINALED UPON RECEIPT OF PRELIMINARY.  
FINAL: THE FINAL FLOORPLAN FOR PRODUCTION.


Supplier: \_\_\_\_\_ Date: \_\_\_\_\_  
Homeowner: \_\_\_\_\_ Date: \_\_\_\_\_  
Homeowner: \_\_\_\_\_ Date: \_\_\_\_\_



DATE: 2/2/2018  
SCALE: AS NOTED  
DRAWN: PL  
PROJECT:


SHEET  
**A-104**  
COPYRIGHT 2017

# OPTION 3

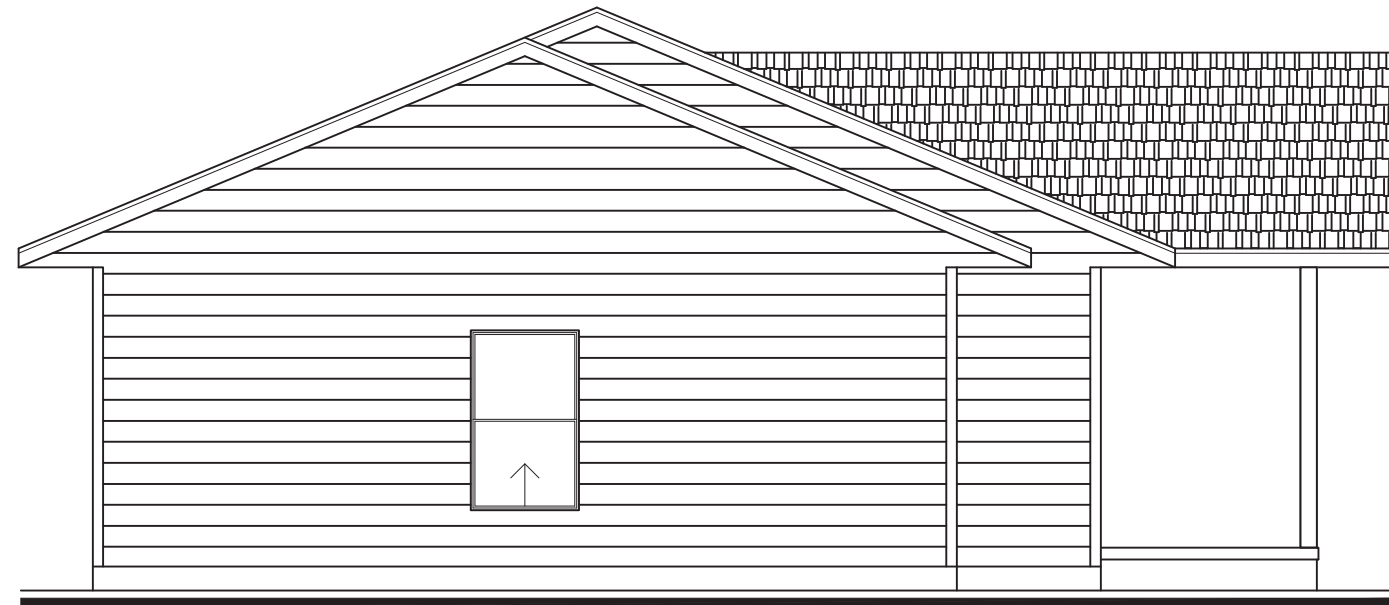

## LEFT ELEVATION

Scale: 3/16" = 1'-0"

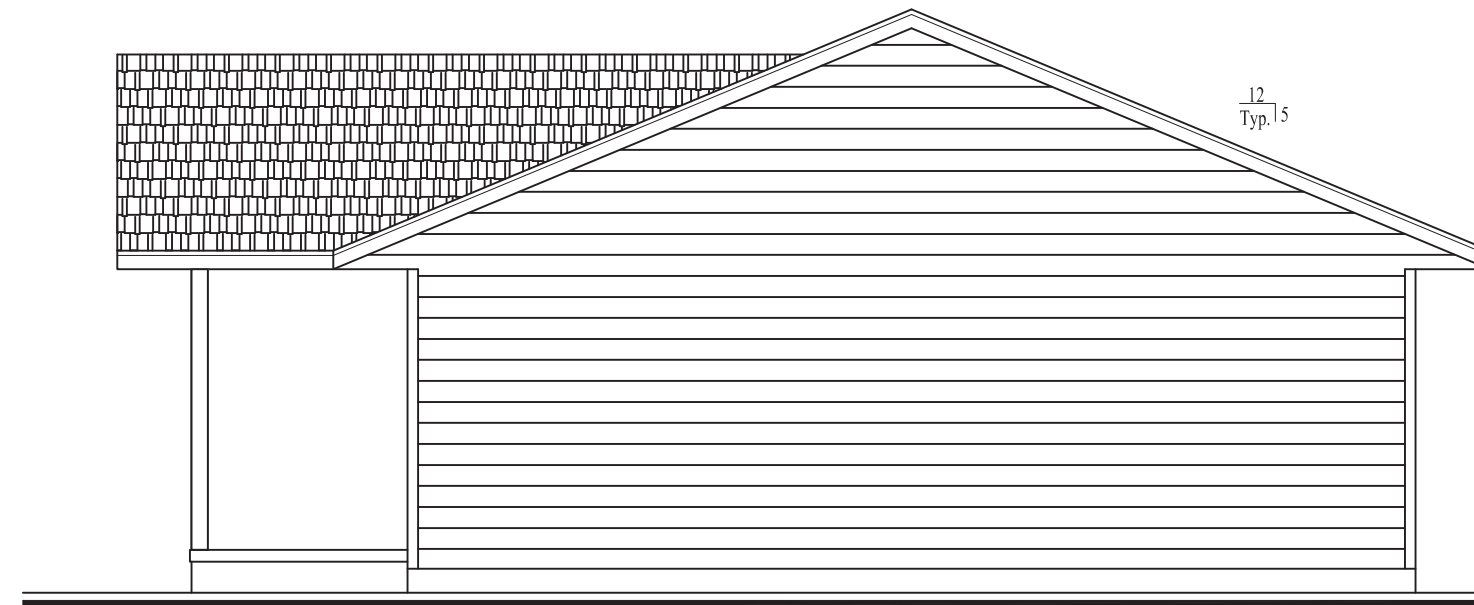

## RIGHT ELEVATION

Scale: 3/16" = 1'-0"

#	BY	REVISION DATE / DESCRIPTION
R-1	PL	02-02-18 FINAL
R-2		
R-3		
R-4		

WCH/Inventory	
SUPPLIER	Supplier: _____ Date: _____
	Homeowner: _____ Date: _____
	Homeowner: _____ Date: _____


JM2860-R-17-1R-C  
ADDRESS \_\_\_\_\_

THE SUPPLIER AND HOMEOWNER HAVE REVIEWED AND APPROVED:  
PRELIMINARY: THE FLOORPLAN & SUBMITTED REVISIONS AS NOTED.  
FLOORPLAN WILL BE FINALED UPON RECEIPT OF PRELIMINARY.  
FINAL: THE FINAL FLOORPLAN FOR PRODUCTION.



DATE:	2/2/2018
SCALE:	AS NOTED
DRAWN:	PL
PROJECT:	

SHEET  
**A-105**  
COPYRIGHT 2017

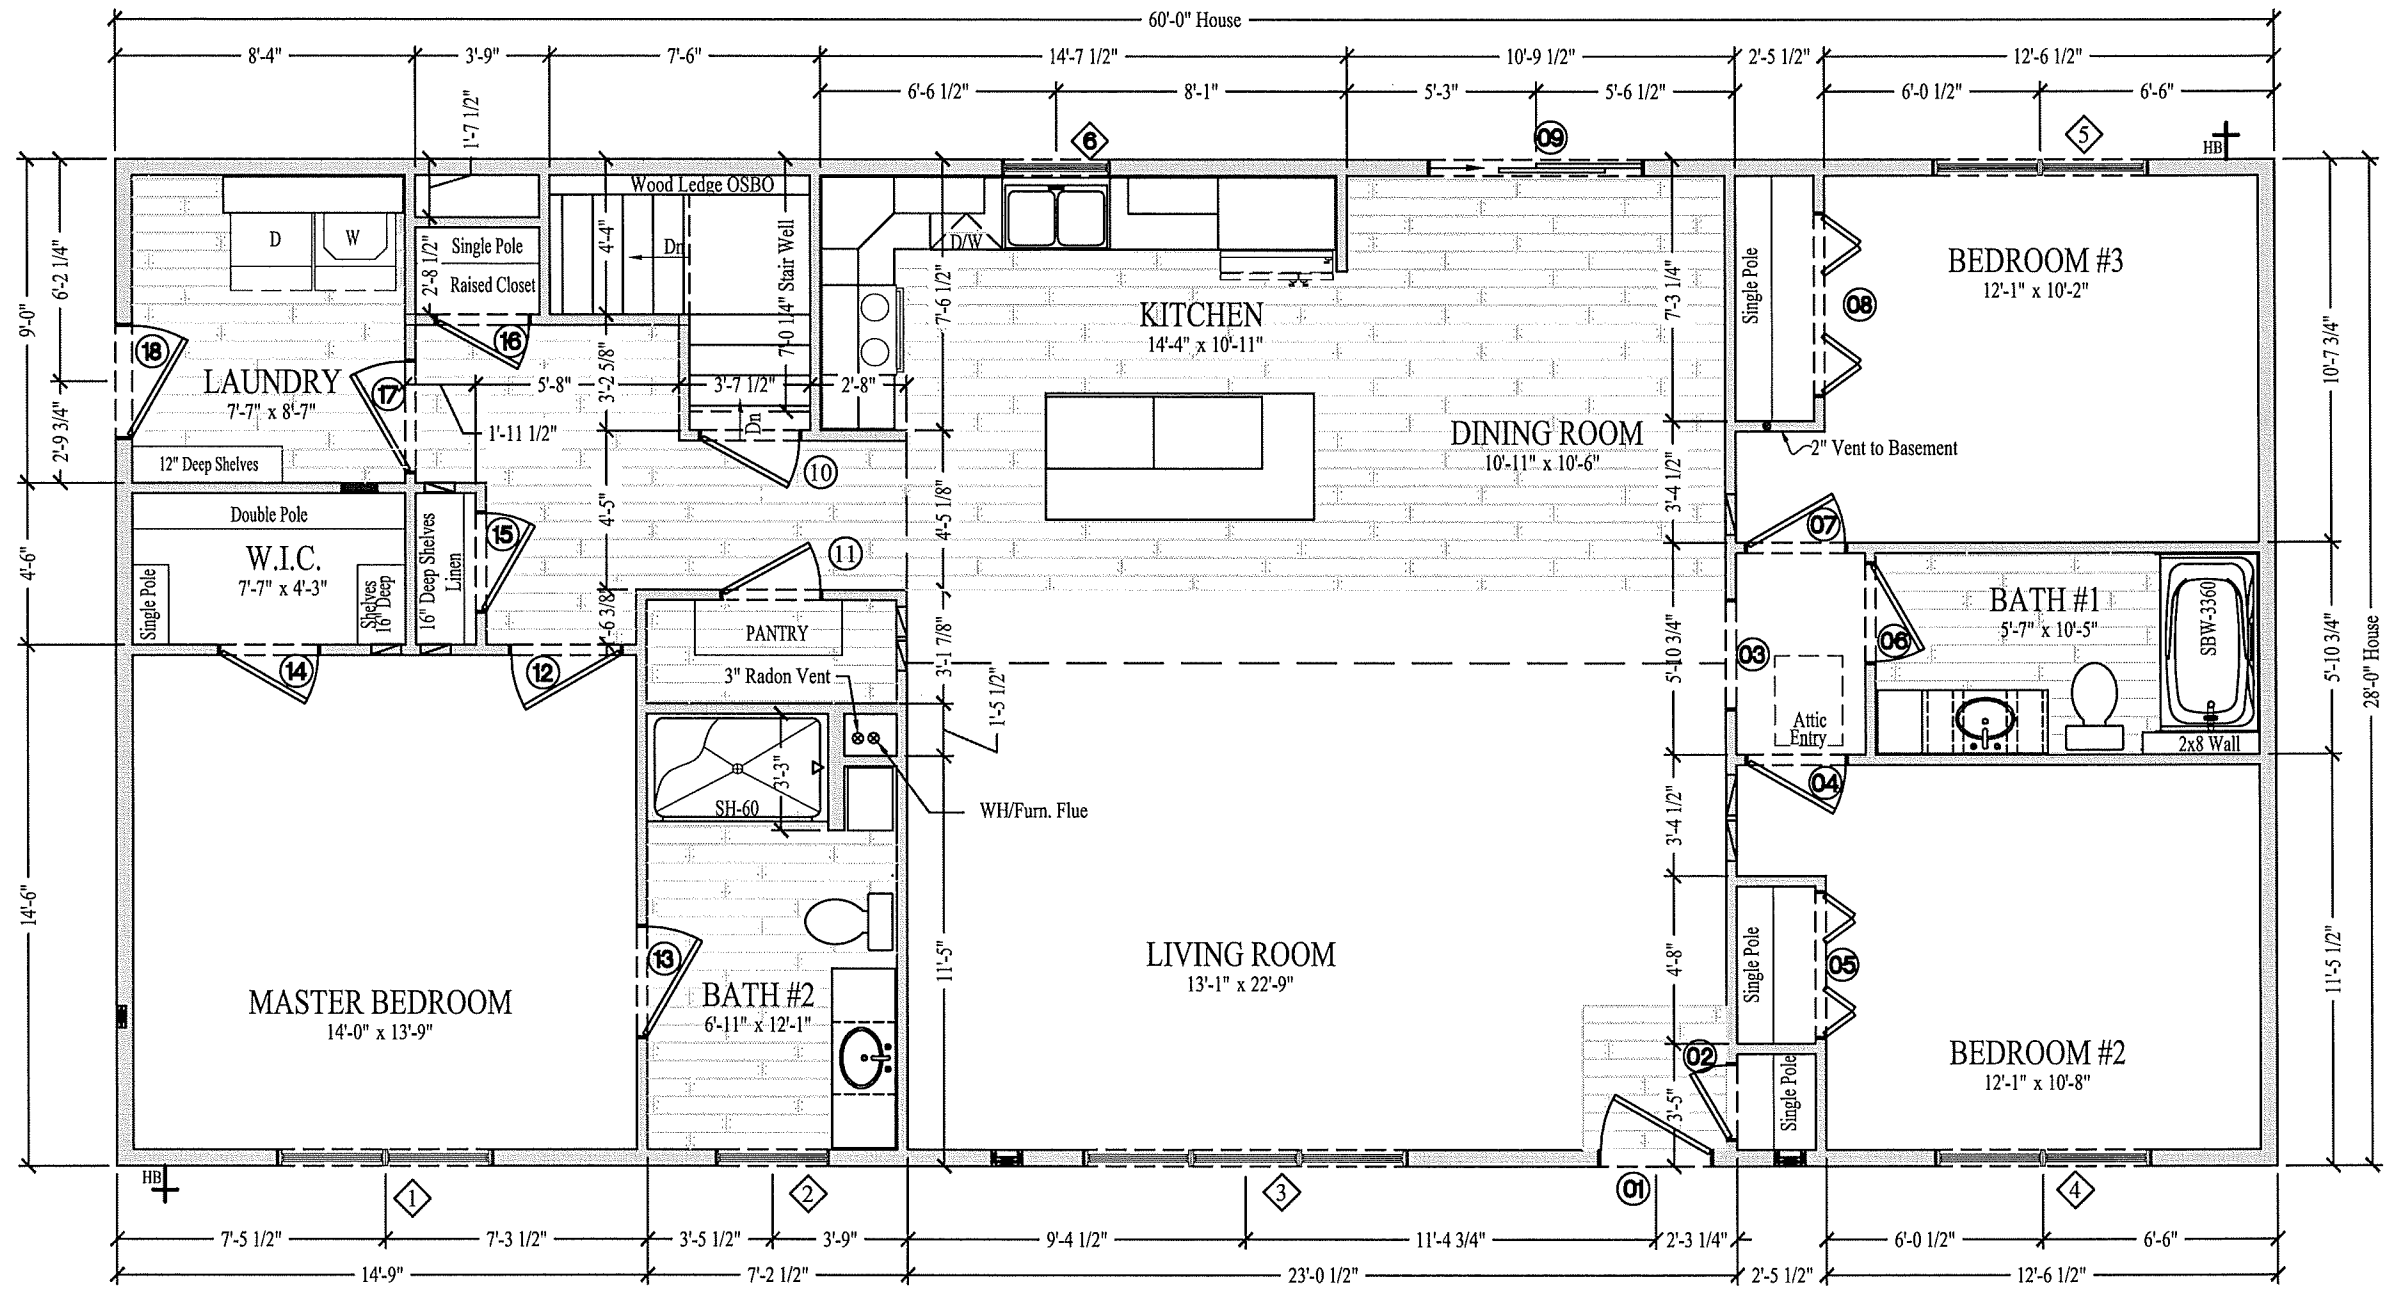

- ABBREVIATIONS**
- AFF = ABOVE FRAMED FLOOR
  - BTM = BOTTOM
  - BSMT = BASEMENT
  - D = DRYER
  - DBL = DOUBLE
  - DW = DISHWASHER
  - DN = DOWN
  - EXT = EXTERIOR
  - GLB = GLUE LAMINATED BEAM
  - HDR = HEADER
  - HH = HEADER HEIGHT
  - INV = INVERTED
  - LVL = LAMINATED VENEER LUMBER
  - OC = ON CENTER
  - OSB = ORIENTED STRAND BOARD
  - OSBO = ON SITE BY OTHERS
  - PSL = PARALLEL STRAND LUMBER
  - REF = REFRIGERATOR
  - SG = SAFETY GLAZED
  - SGL = SINGLE
  - SW = SHEET ROCK WRAPPED
  - TC = TRASH COMPACTOR
  - TYP = TYPICAL
  - UNO = UNLESS NOTED OTHERWISE
  - VL = VERSA-LAM
  - W = WASHER
  - WW = WOOD WRAPPED

SYMBOL LEGEND	
①	WINDOW IDENTIFICATION
②	DOOR IDENTIFICATION
+	HOSE BIB
⊗	FLUE PIPE

*Final  
Production  
Drawings*

## FLOOR PLAN

Scale: 3/16"=1'-0"

#	BY	REVISION DATE / DESCRIPTION
1	PL	11-07-17 Final

**Classic JM2860-17-IR-C**

WCH/Inventory

SUPPLIER

ADDRESS \_\_\_\_\_

DATE: \_\_\_\_\_

SUPPLIER: \_\_\_\_\_

DATE: \_\_\_\_\_

HOMEOWNER: \_\_\_\_\_

DATE: \_\_\_\_\_

HOMEOWNER: \_\_\_\_\_

DATE: \_\_\_\_\_

THE SUPPLIER AND HOMEOWNER HAVE REVIEWED AND APPROVED:  
 PRELIMINARY: THE FLOORPLAN & SUBMITTED REVISIONS AS NOTED.  
 FLOORPLAN WILL BE FINALED UPON RECEIPT OF PRELIMINARY.  
 FINAL: THE FINAL FLOORPLAN FOR PRODUCTION.



DATE: 11/8/2017

SCALE: AS NOTED

DRAWN: PL

PROJECT: 5669-C

SHEET

# A-101

COPYRIGHT 2017