
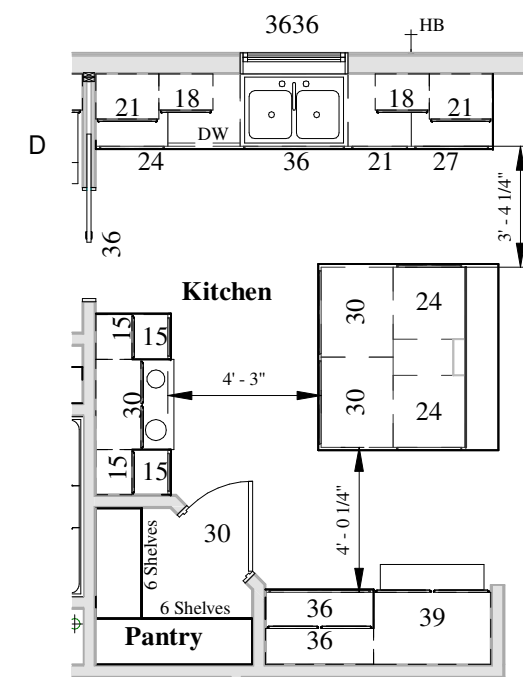


3 Optional Bench w/Cubbies
3/16" = 1'-0"

4 Bench w/Cubbies
3/16" = 1'-0"

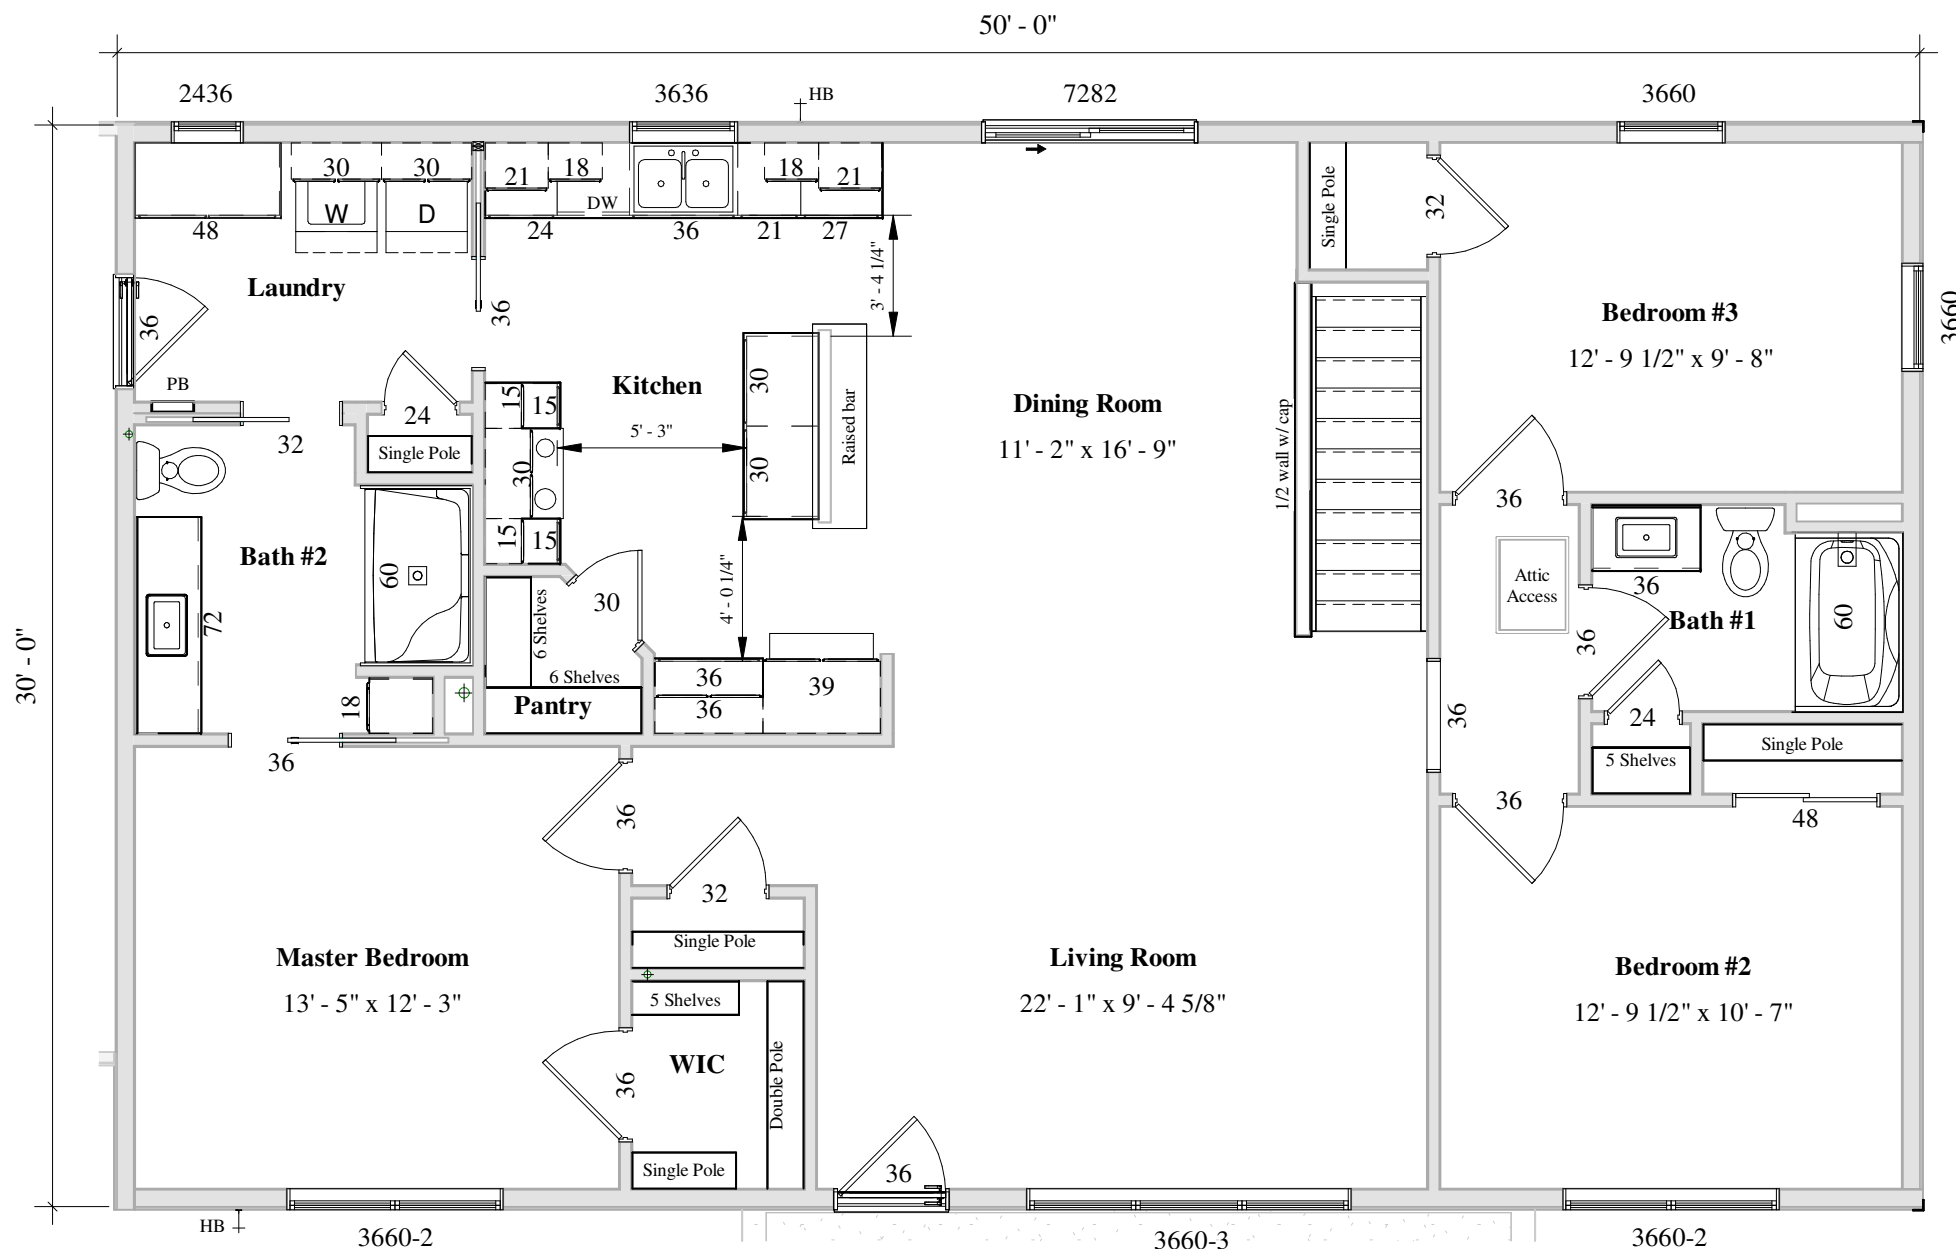

2 Optional island
3/16" = 1'-0"

1 Floor Plan Presentation
3/16" = 1'-0"

BY		REVISION DATE / DESCRIPTION
PB		6/11/24 Draft
WCH/Builder		
SUPPLIER		
The Concordia Residence		
Address TBD		
THE SUPPLIER AND HOMEOWNER HAVE REVIEWED AND APPROVED:	Supplier:	Date:
PRELIMINARY: THE FLOORPLAN & SUBMITTED REVISIONS AS NOTED.	Homeowner:	Date:
FLOORPLAN WILL BE FINALED UPON RECEIPT OF PRELIMINARY.	Homeowner:	Date:
FINAL: THE FINAL FLOORPLAN FOR PRODUCTION.	Homeowner:	Date:
WARD CRAFT HOMES		
1-888-927-3272 (TOLL FREE)		
DATE:	10/12/23	
SCALE:	AS NOTED	
DRAWN:	TM	
PROJECT:	NC114	
SHEET:	WS	
COPYRIGHT 2021		