




Optional Shower No Tub Combinations

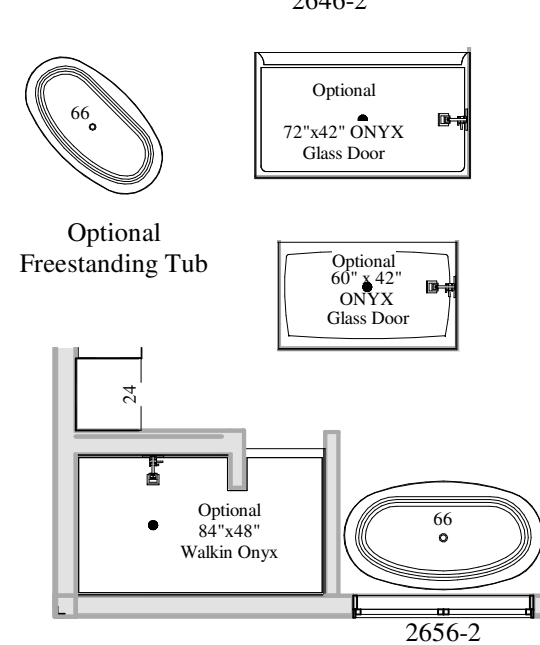

Optional Shower Tub Combination

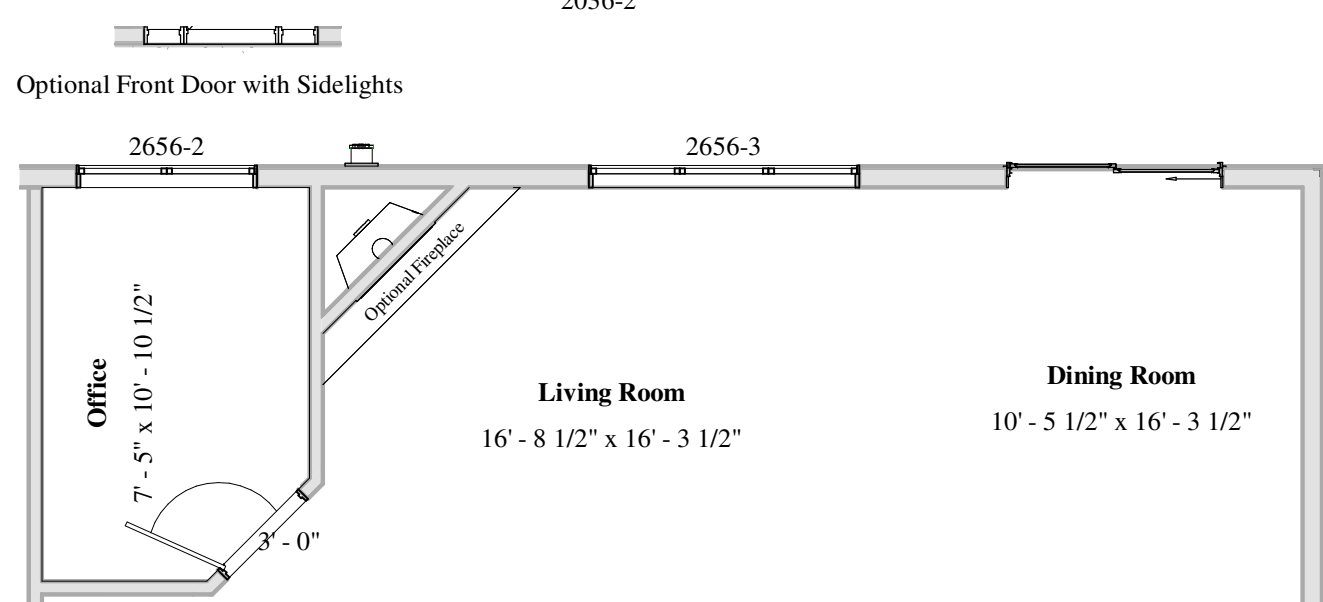

Optional Office/Fireplace Window and Door Locations

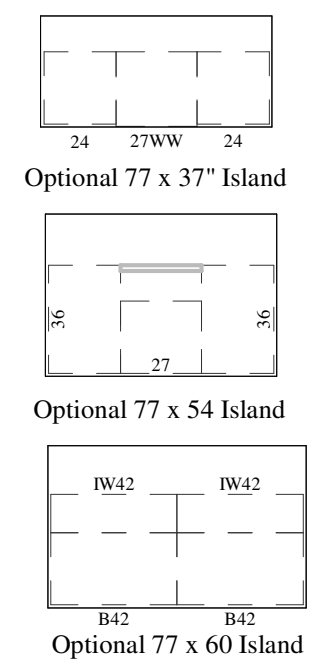

BY	REVISION DATE / DESCRIPTION
CK	10/29/19 2019 Catalog

WCH/Builder
SUPPLIER

Supplier: _____ Date: _____
Homeowner: _____ Date: _____
Homeowner: _____ Date: _____

The Diller II
Address: TBD

THE SUPPLIER AND HOMEOWNER HAVE REVIEWED AND APPROVED: PRELIMINARY: THE FLOORPLAN & SUBMITTED REVISIONS AS NOTED. FLOORPLAN WILL BE FINALED UPON RECEIPT OF PRELIMINARY. FINAL: THE FINAL FLOORPLAN FOR PRODUCTION.



DATE: 10/29/19
SCALE: AS NOTED
DRAWN: CDK
PROJECT: XXXX-M/C
SHEET: **WS**
COPYRIGHT 2019