




Optional Shower No Tub Combinations

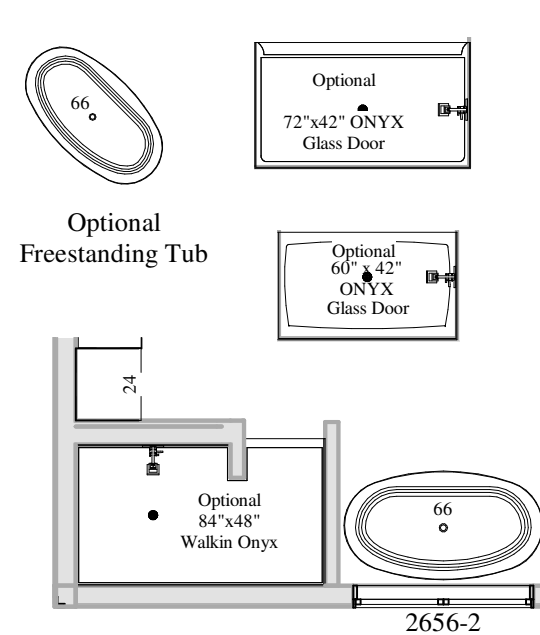

Optional Shower Tub Combination

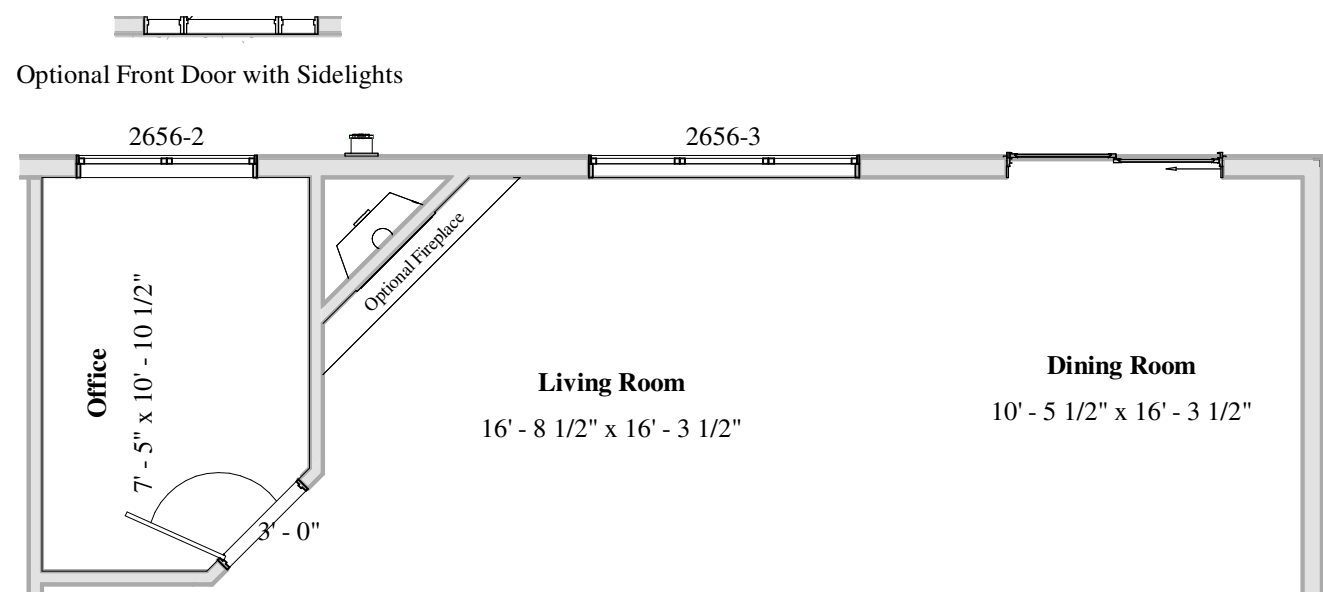

Optional Office/Fireplace Window and Door Locations

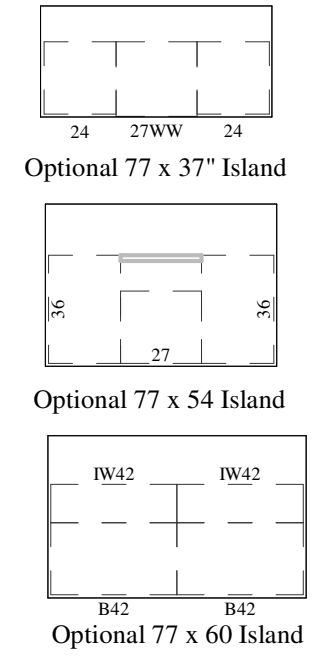

BY	REVISION DATE / DESCRIPTION
CK	10/29/19 2019 Catalog

**WCH/Builder**  
SUPPLIER

**The Diller II**  
Address: TBD

Supplier: \_\_\_\_\_ Date: \_\_\_\_\_  
Homeowner: \_\_\_\_\_ Date: \_\_\_\_\_  
Homeowner: \_\_\_\_\_ Date: \_\_\_\_\_



DATE: 10/29/19  
SCALE: AS NOTED  
DRAWN: CDK  
PROJECT: XXXX-M/C  
SHEET: WS  
COPYRIGHT 2019