




Bath #2
Maxx Sax
Freestanding
Bathtub
Option

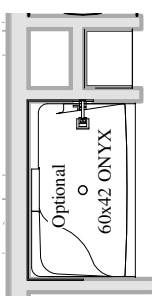


Bath #2
60x42"
Onyx
Shower
Option

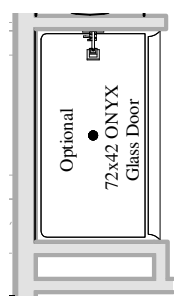


Bath #2
72x42"
Onyx
Shower
Option

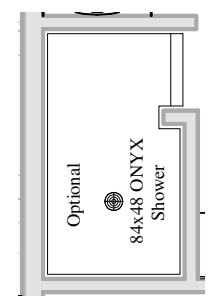


Bath #2
84x48"
Onyx
Shower
Option

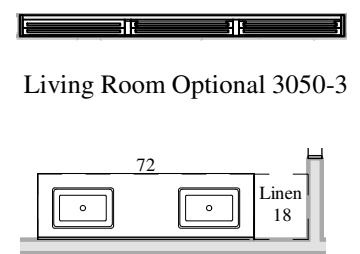


Living Room Optional 3050-3

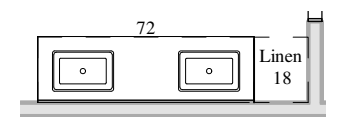


Bath #2 Double Vanity Option

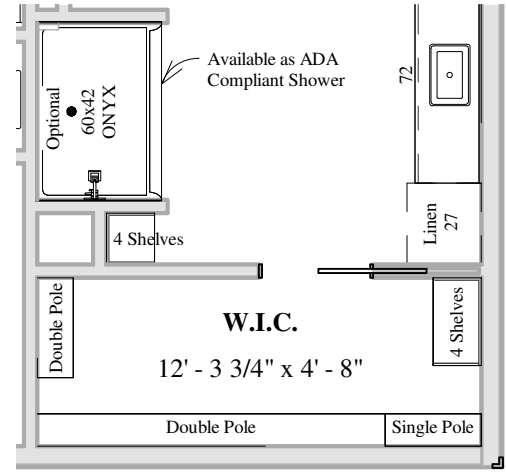


Bath #3 60x42" Onyx
Shower Option

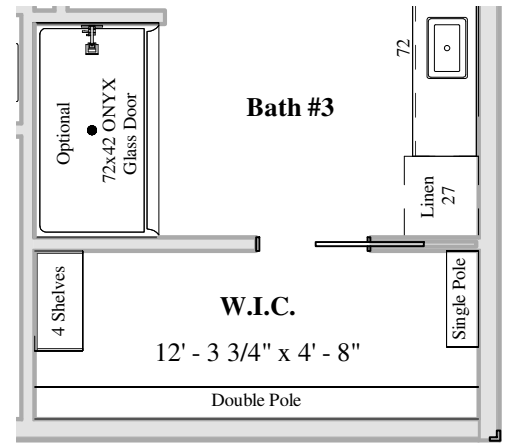

Bath #3 72x42" Onyx
Shower Option

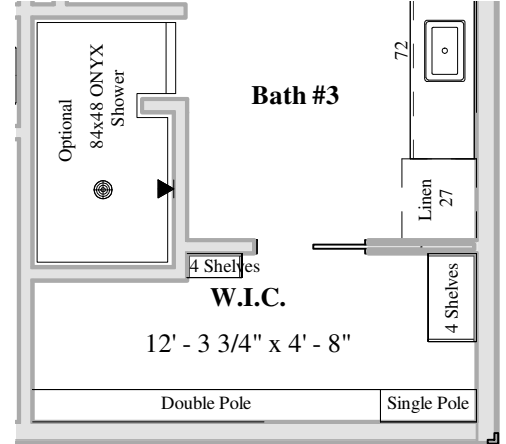

Bath #3 84x48" Onyx
Shower Option

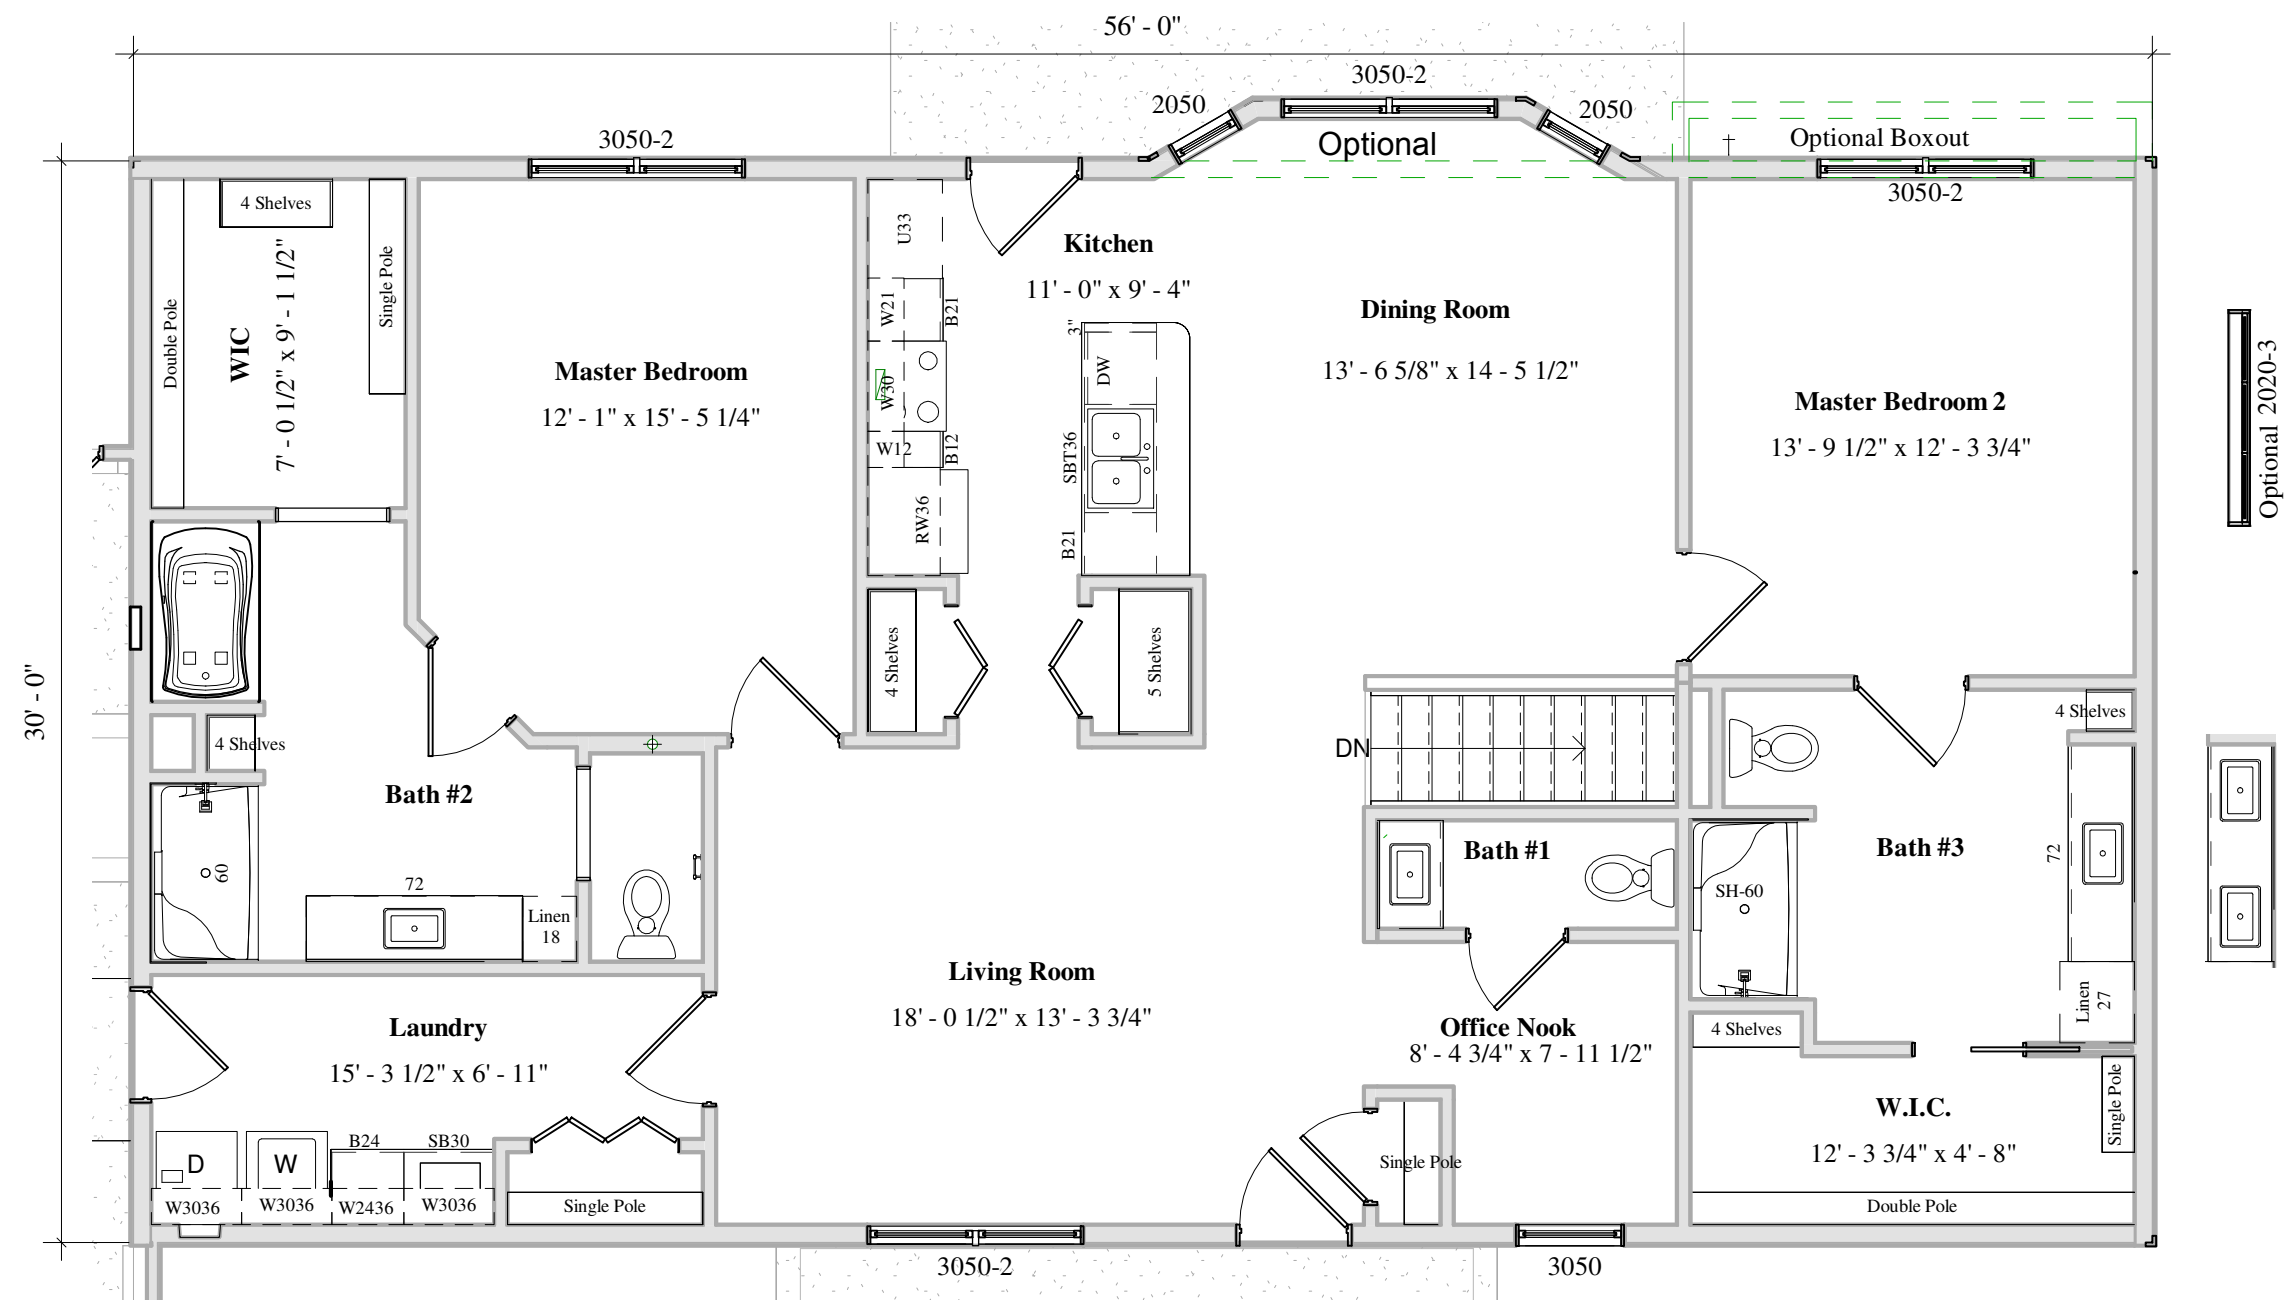

BY	REVISION DATE / DESCRIPTION
CK	07/11/19
SUPPLIER	
Supplier:	Date:
Homeowner:	Date:
Homeowner:	Date:
TBD	
Arcadia II	
THE SUPPLIER AND HOMEOWNER HAVE REVIEWED AND APPROVED: PRELIMINARY: THE FLOORPLAN & SUBMITTED REVISIONS AS NOTED. FLOORPLAN WILL BE FINALED UPON RECEIPT OF PRELIMINARY. FINAL: THE FINAL FLOORPLAN FOR PRODUCTION.	

WARDCRAFT HOMES
1-888-927-3272 (TOLL FREE)

DATE: 07/11/19
SCALE: AS NOTED
DRAWN: CDK
PROJECT: 5754-M/C
SHEET: WS
COPYRIGHT 2018